


SUMMARY OF BMPs ON SITE:
 EXTENDED DETENTION BASIN A
 POROUS LANDSCAPE DETENTION
 GRASS BUFFER
 GRASS SWALE

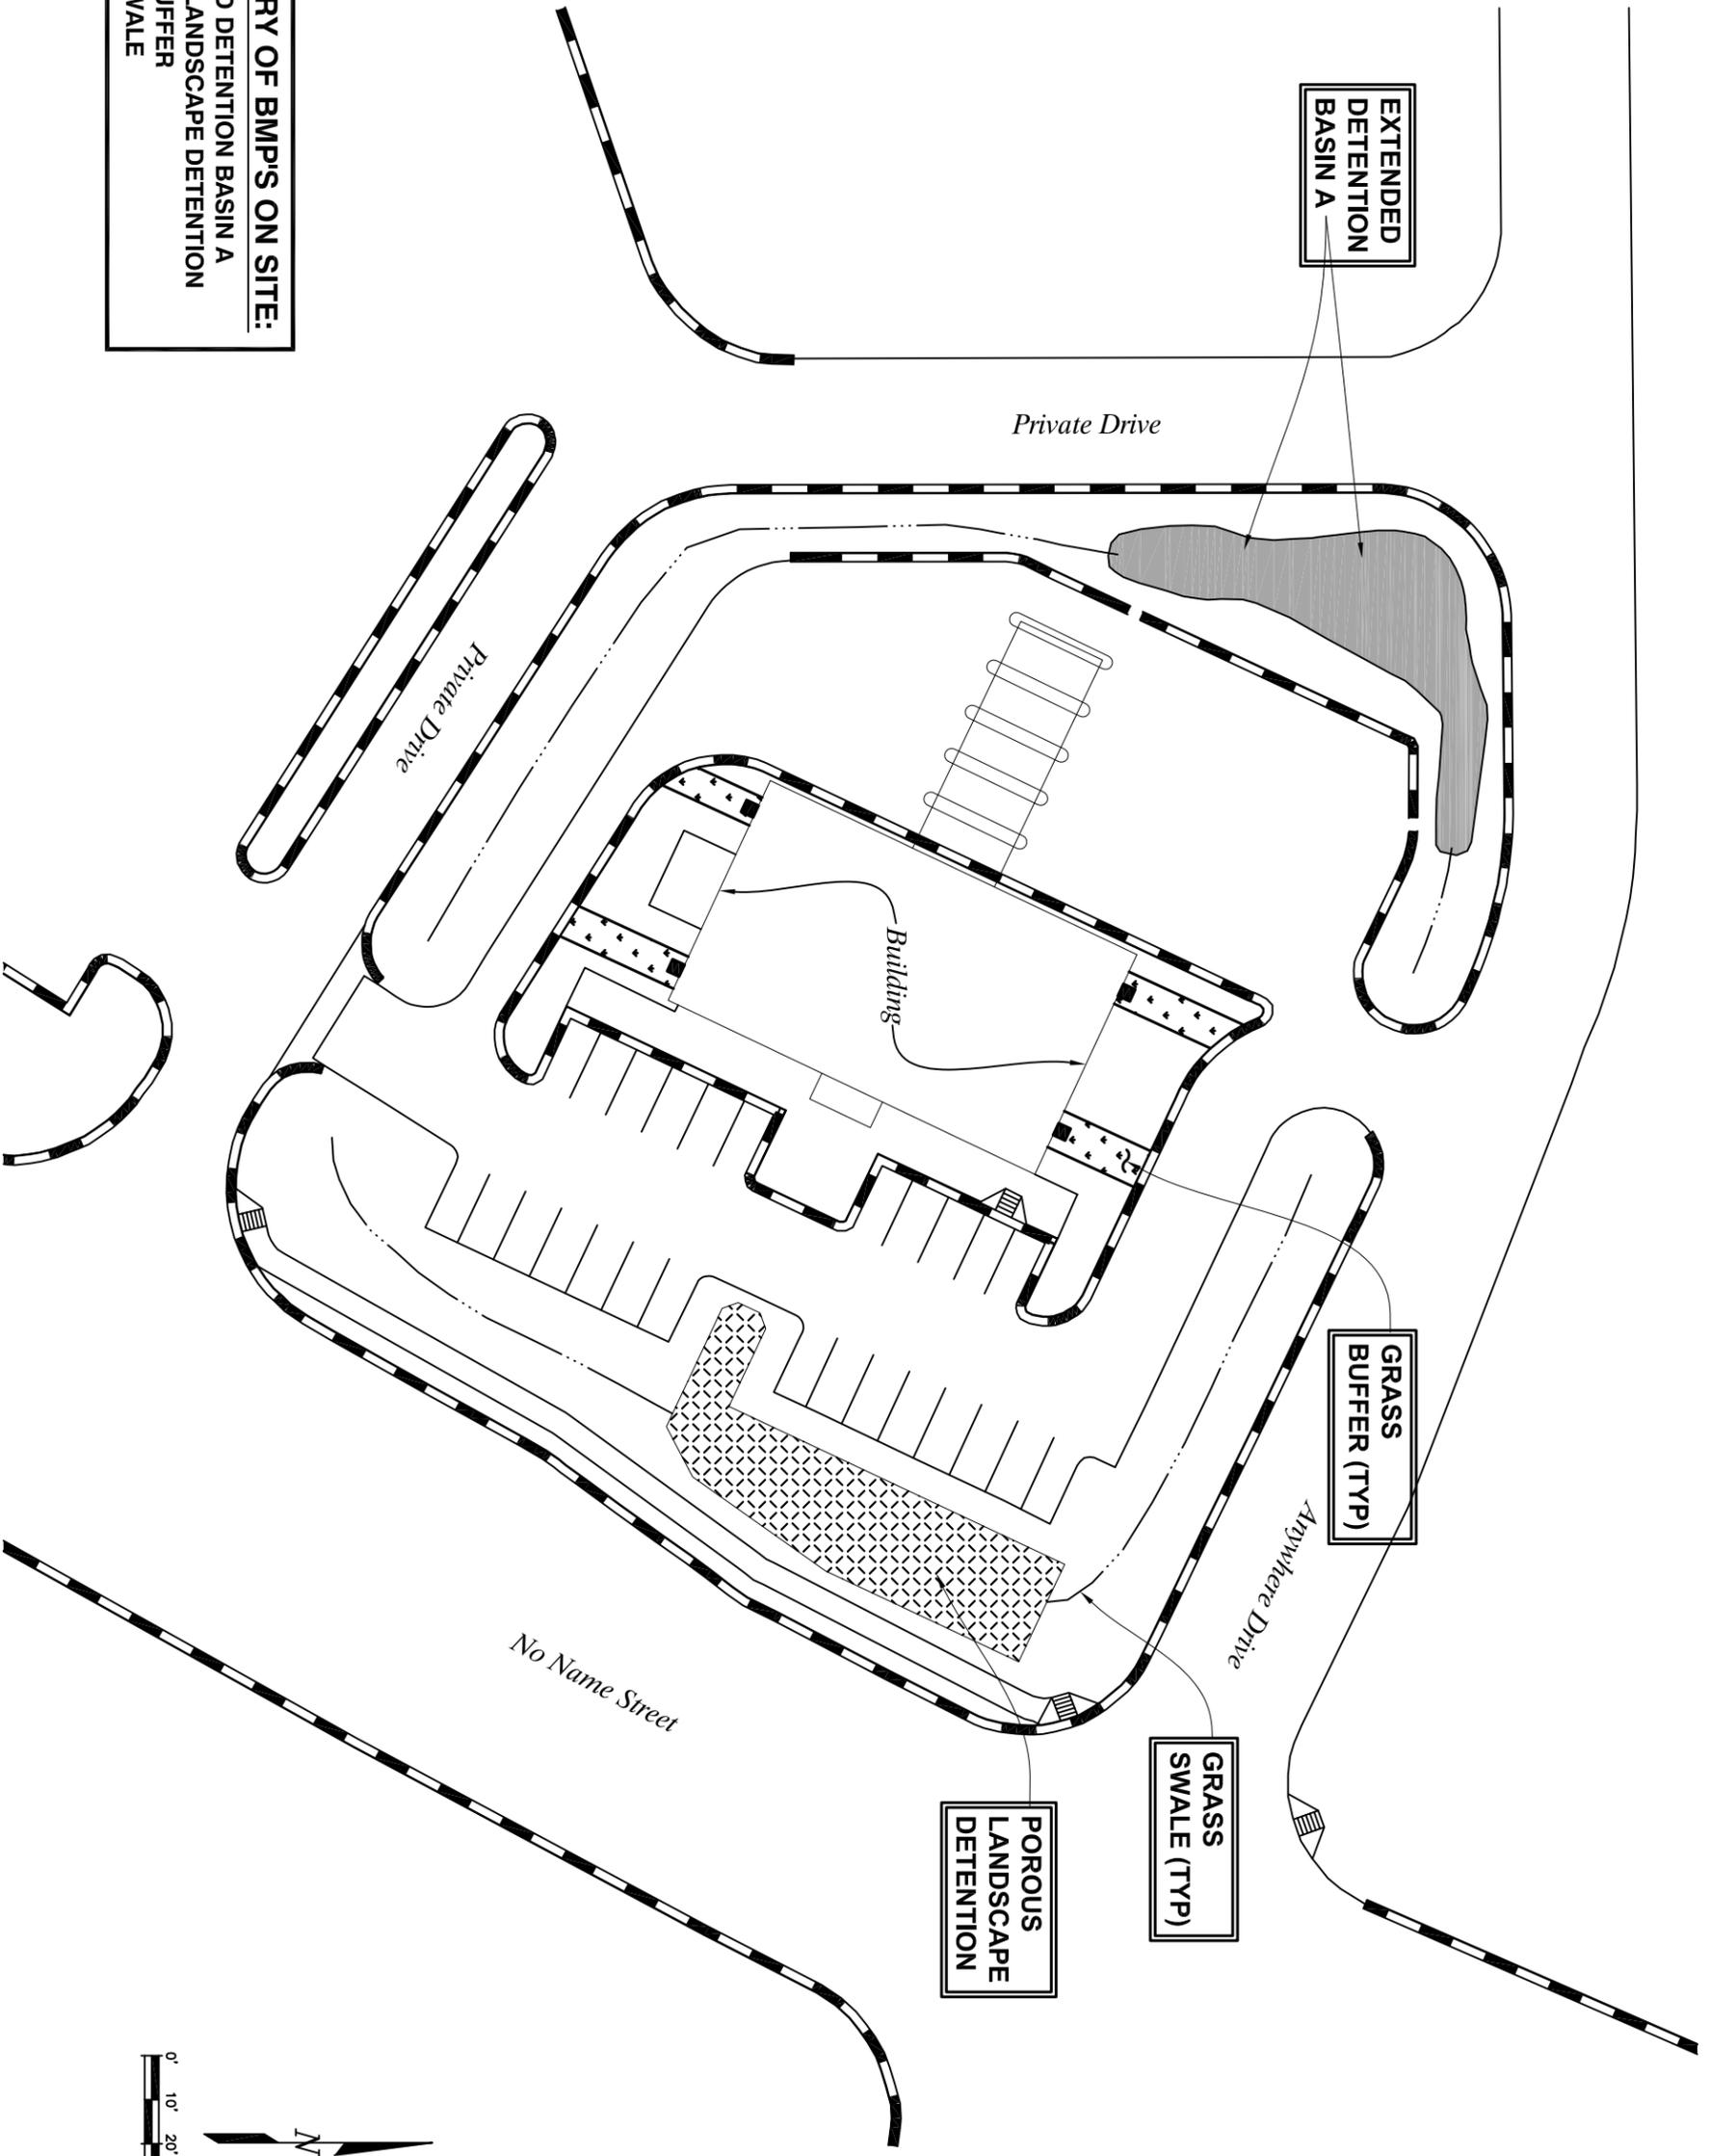

DESIGNED: _____ DATE: _____
 DRAWN: _____ DATE: _____
 CHECKED: _____ DATE: _____
 REVISION: _____ DATE: _____
 REVISION: _____ DATE: _____

DRAINAGE SPECIALTY
 123 MAIN ST
 SOMEPLACE, CO 81234
 (123) 456-7890



PROJECT NAME

STORMWATER FACILITIES MAP

SHEET _____ OF _____