

ARAPAHOE COUNTY TYPICAL PUBLIC AND PRIVATE ROADWAY CROSS SECTIONS

<i>SEA</i>	3/17/09
DRAWN BY	DATE
<i>PK</i>	3/19/09
CHECKED BY	DATE
<i>Luh</i>	3/19/09
APPROVED BY	DATE

REVISIONS			
NO	DATE	DESCRIPTION	BY

ARAPAHOE COUNTY, COLORADO
DEPARTMENT OF
PUBLIC WORKS AND
DEVELOPMENT

Colorado's First

PREPARED BY THE ARAPAHOE COUNTY ENGINEERING DIVISION
10130 E. BIRCHWOOD AVE. - CENTENNIAL, CO 80112 - PH: 303-674-4500 - FAX: 303-794-2201

TYPICAL STREET CROSS-SECTION

NOTES:

SHEET NO.	
1 OF 18	
ISSUED	5-10-08
REVISED	8-31-08

ROADWAY INDEX

TWO-LANE COLLECTOR _____	SHEET 3
FOUR-LANE COLLECTOR _____	SHEET 4
FOUR-LANE COLLECTOR AT INTERSECTIONS _____	SHEET 5
FOUR-LANE ARTERIAL - PAINTED MEDIAN _____	SHEET 6
FOUR-LANE ARTERIAL - RAISED MEDIAN _____	SHEET 7
SIX-LANE PRINCIPAL ARTERIAL _____	SHEET 8
EIGHT-LANE EXPRESSWAY _____	SHEET 9
PUBLIC URBAN LOCAL - ATTACHED WALK _____	SHEET 10
PUBLIC URBAN LOCAL - DETACHED WALK _____	SHEET 11
PRIVATE ALLEY _____	SHEET 12
PRIVATE PARKING BOTH SIDES _____	SHEET 13
PRIVATE PARKING ONE SIDE - DETACHED WALK _____	SHEET 14
PRIVATE PARKING ONE SIDE - ATTACHED WALK _____	SHEET 15
PRIVATE RURAL _____	SHEET 16
PUBLIC RURAL WITHOUT BIKE ACCOMMODATIONS _____	SHEET 17
PUBLIC RURAL WITH BIKE ACCOMMODATIONS _____	SHEET 18

<u>SPB</u> DRAWN BY	3/17/09 DATE
<u>Mh</u> CHECKED BY	3/19/09 DATE
<u>Mh</u> APPROVED BY	3/19/09 DATE

REVISIONS			
NO.	DATE	DESCRIPTION	BY


Arapahoe County ARAPAHOE COUNTY, COLORADO
 DEPARTMENT OF PUBLIC WORKS AND DEVELOPMENT
 Colorado's First
PREPARED BY THE ARAPAHOE COUNTY ENGINEERING DIVISION

TYPICAL STREET CROSS-SECTION

NOTES:

SHEET NO. 2 OF 18
 ISSUED 5-10-08
 REVISED 8-31-08

TWO-LANE COLLECTOR

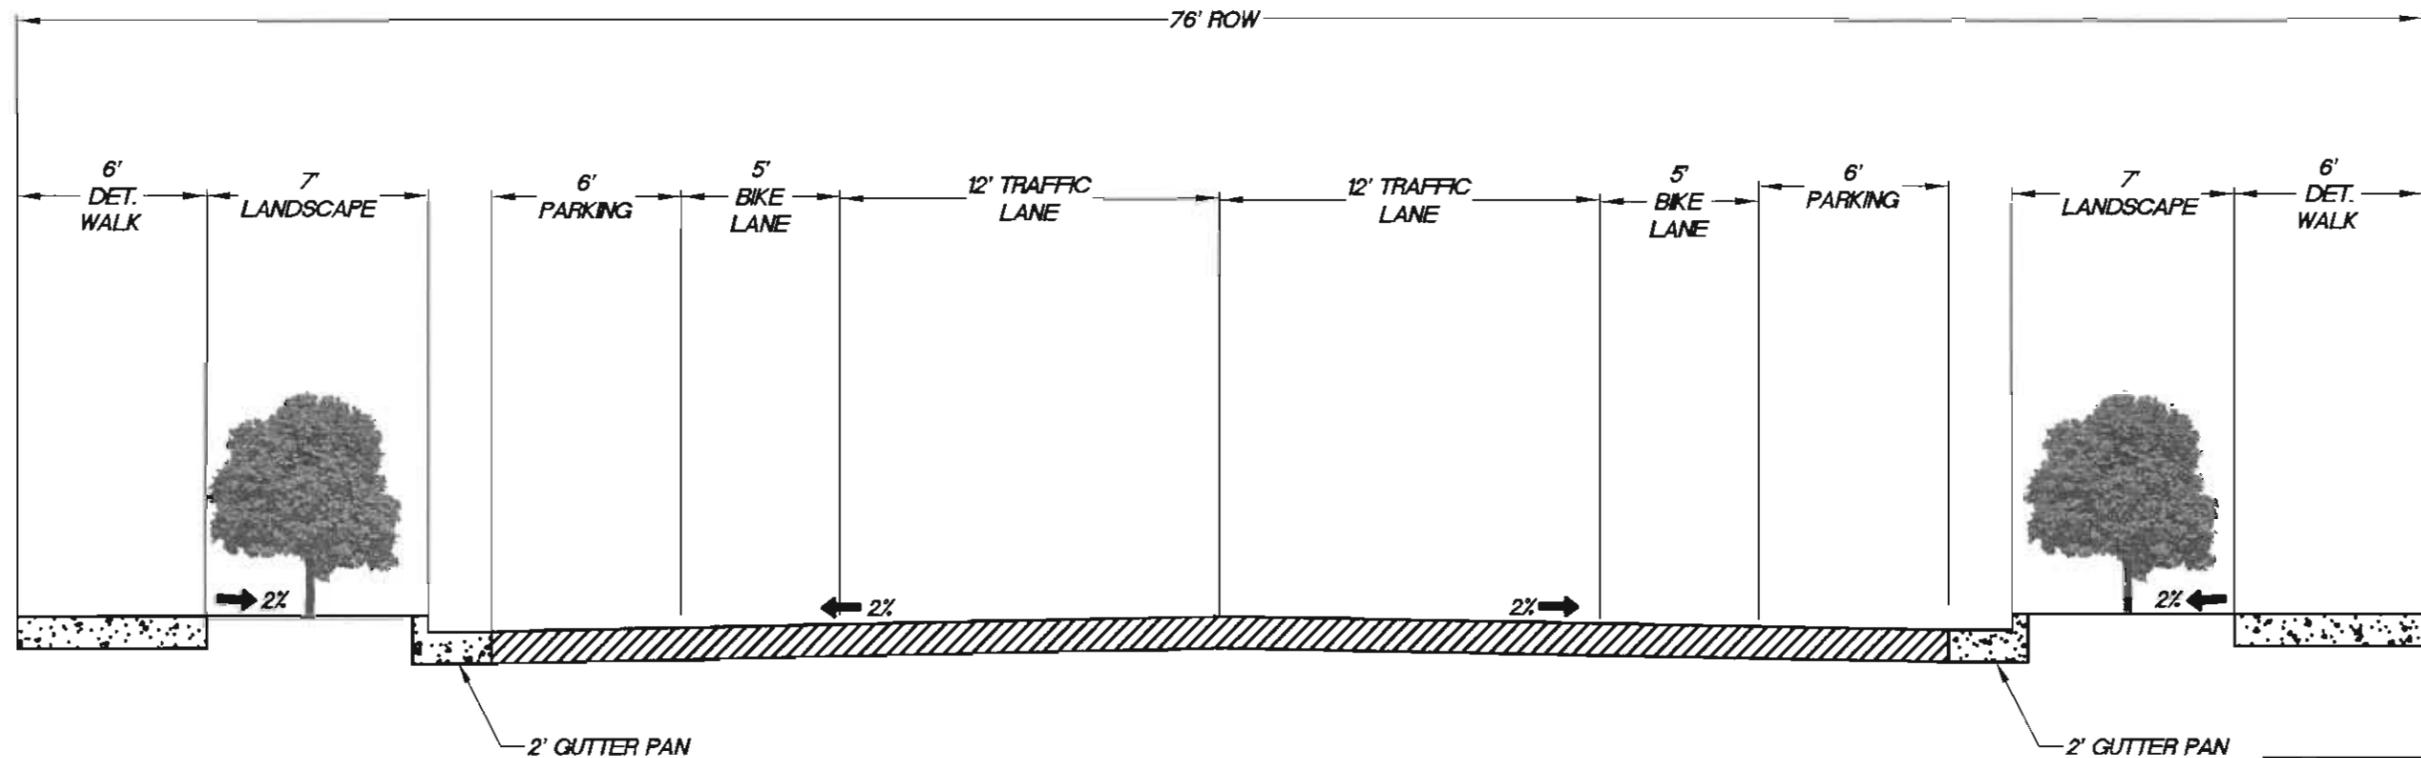

NOTE: AT INTERSECTIONS REMOVE ON-STREET PARKING AND UTILIZE THE CENTER 12-FOOT FOR DEDICATED LEFT TURN LANES

NOTE: DIRECT BACKING ACCESS (DRIVEWAYS) SHALL BE PROHIBITED ON COLLECTOR ROADWAYS.

NOTE: ON STREETS WHERE BIKE LANE MARKING/DESIGNATION HAS BEEN APPROVED, BIKE LANES AT INTERSECTIONS WHERE AUXILLIARY LANES ARE REQUIRED BIKE LANES SHALL CONTINUE THROUGH AND THE AUXILLIARY LANE VEHICLES SHALL YIELD TO BIKE TRAFFIC. REFER TO THE MANUAL ON UNIFORM TRAFFIC CONTROL DEVICES WHERE APPLICABLE.

NOTE: PAVEMENT THICKNESS PURSUANT TO DESIGN REPORT APPROVED BY ARAPAHOE COUNTY PUBLIC WORKS AND DEVELOPMENT

<i>Stew</i>	3/17/09
DRAWN BY	DATE
<i>Mh</i>	3/19/09
CHECKED BY	DATE
<i>Mh</i>	3/19/09
APPROVED BY	DATE

NO.	DATE	DESCRIPTION	BY


Arapahoe County ARAPAHOE COUNTY, COLORADO
 DEPARTMENT OF PUBLIC WORKS AND DEVELOPMENT
 Colorado's First
 PREPARED BY THE ARAPAHOE COUNTY ENGINEERING DIVISION
 10134 E. BIRCHWOOD AVE. • GENTLEMAN, CO 80112 • PH. 303.474.4800 • FAX. 303.794.2214

TYPICAL STREET CROSS-SECTION

NOTES:

SHEET NO.
3 OF 18

FOUR-LANE COLLECTOR

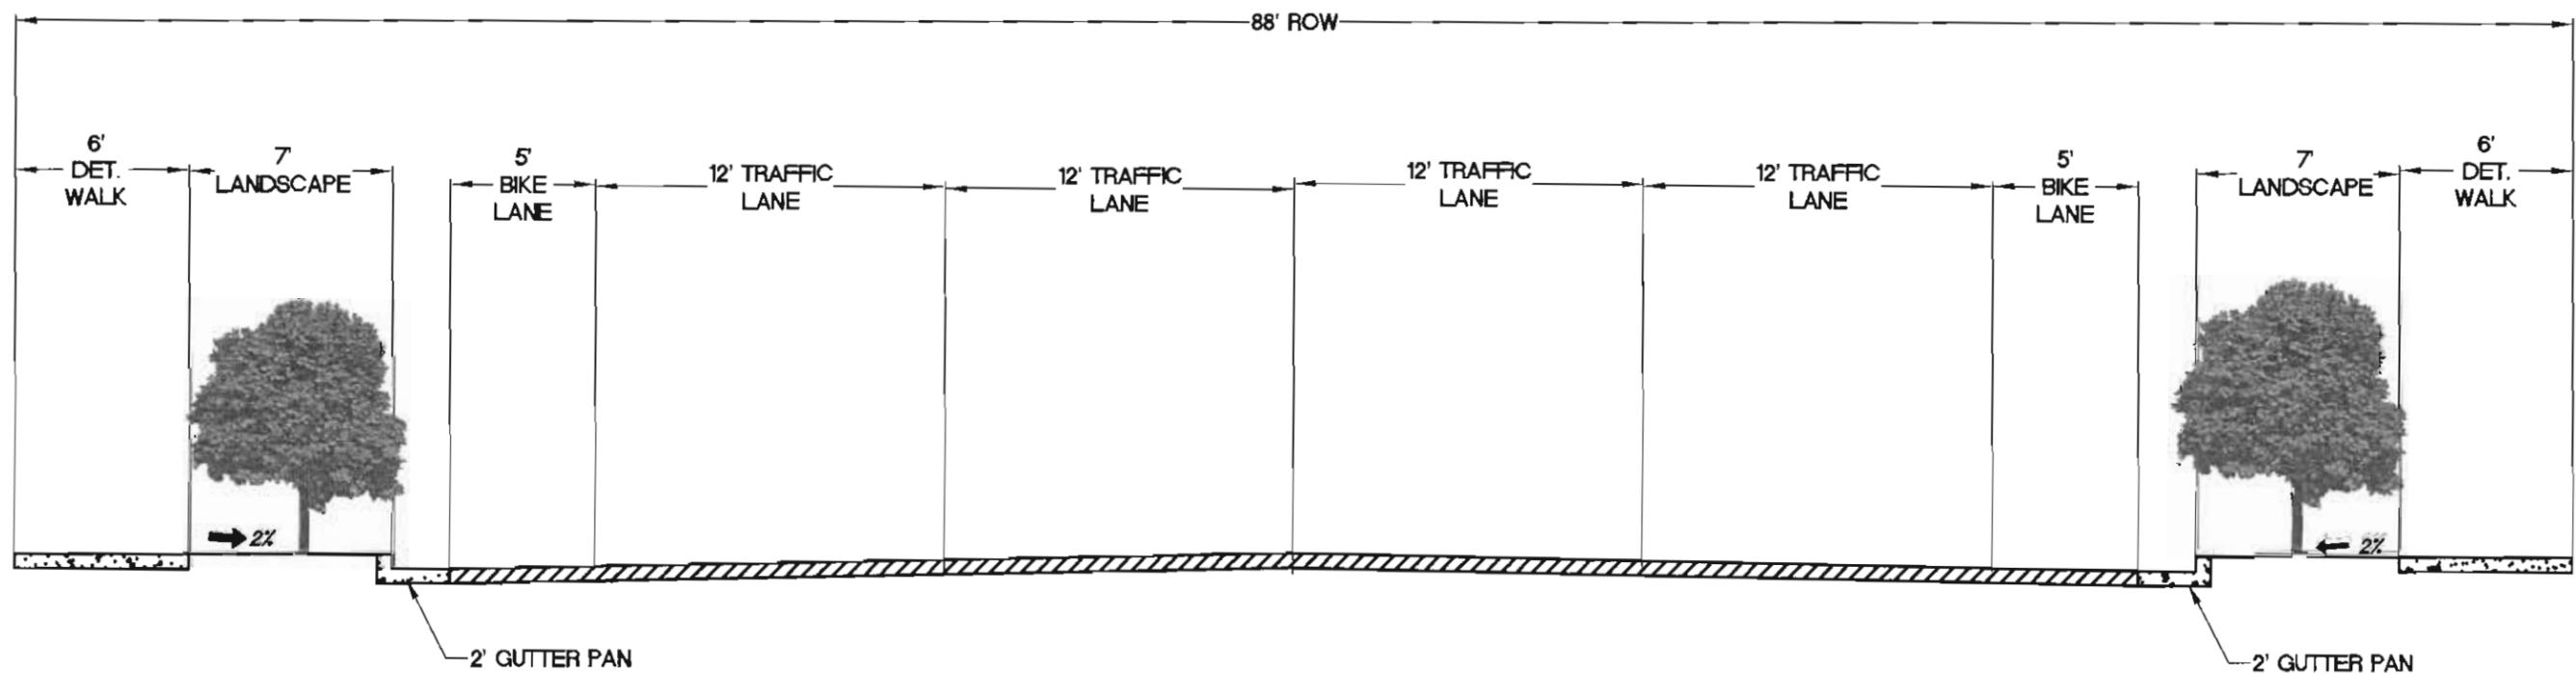

NOTE: DIRECT BACKING ACCESS (DRIVEWAYS) SHALL BE PROHIBITED ON COLLECTOR ROADWAYS.

NOTE: ON STREETS WHERE BIKE LANE MARKING/DESIGNATION HAS BEEN APPROVED, BIKE LANES AT INTERSECTIONS WHERE AUXILLIARY LANES ARE REQUIRED BIKE LANES SHALL CONTINUE THROUGH AND THE AUXILLIARY LANE VEHICLES SHALL YIELD TO BIKE TRAFFIC. REFER TO THE MANUAL ON UNIFORM TRAFFIC CONTROL DEVICES WHERE APPLICABLE.

NOTE: PAVEMENT THICKNESS PURSUANT TO DESIGN REPORT APPROVED BY ARAPAHOE COUNTY PUBLIC WORKS AND DEVELOPMENT

<i>Spaw</i>	3/17/09
DRAWN BY	DATE
<i>Ah</i>	3/19/09
CHECKED BY	DATE
<i>Ah</i>	3/19/09
APPROVED BY	DATE

REVISIONS			
NO.	DATE	DESCRIPTION	BY


Arapahoe County
 ARAPAHOE COUNTY, COLORADO
 DEPARTMENT OF PUBLIC WORKS AND DEVELOPMENT
Colorado's first
 PREPARED BY THE ARAPAHOE COUNTY ENGINEERING DIVISION
 10735 E. BIRCHWOOD AVE. - CENTENNIAL, CO 80112 - PH. 725-874-6500 - FAX. 725-704-1227

TYPICAL STREET CROSS-SECTION

NOTES:

FOUR-LANE COLLECTOR

AT INTERSECTIONS

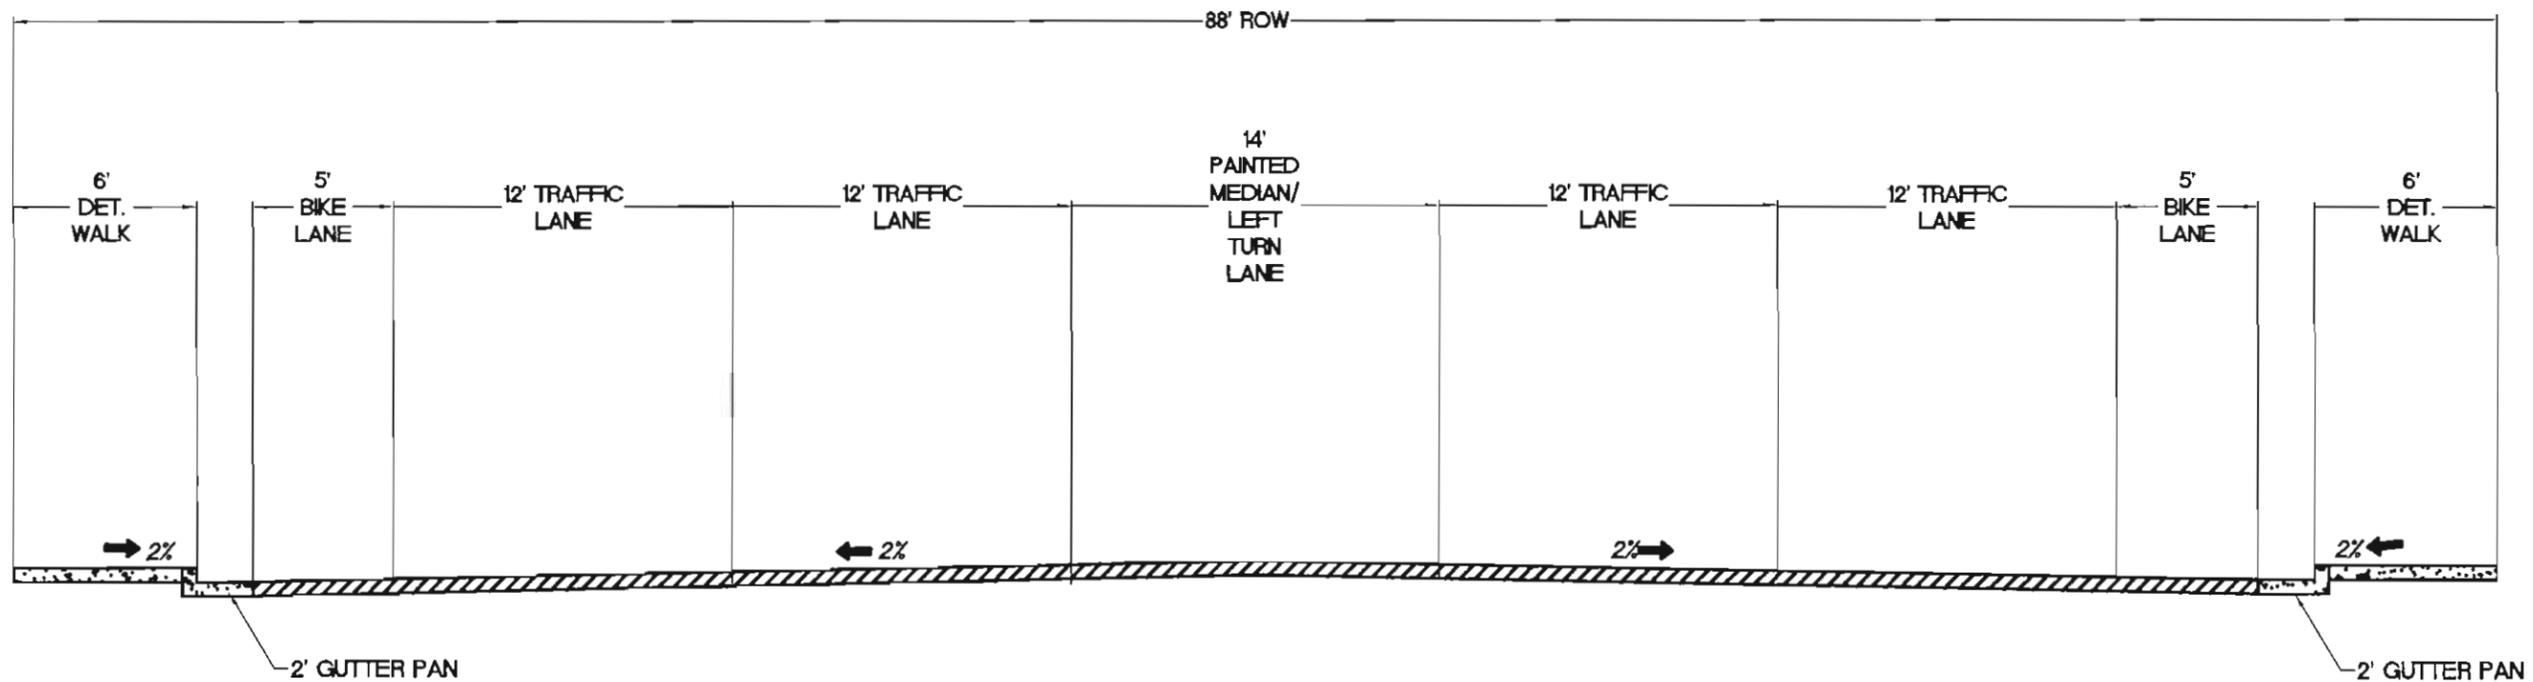

NOTE: DIRECT BACKING ACCESS (DRIVEWAYS) SHALL BE PROHIBITED ON COLLECTOR ROADWAYS.

NOTE: ON STREETS WHERE BIKE LANE MARKING/DESIGNATION HAS BEEN APPROVED, BIKE LANES AT INTERSECTIONS WHERE AUXILLIARY LANES ARE REQUIRED BIKE LANES SHALL CONTINUE THROUGH AND THE AUXILLIARY LANE VEHICLES SHALL YIELD TO BIKE TRAFFIC. REFER TO THE MANUAL ON UNIFORM TRAFFIC CONTROL DEVICES WHERE APPLICABLE.

NOTE: PAVEMENT THICKNESS PURSUANT TO DESIGN REPORT APPROVED BY ARAPAHOE COUNTY PUBLIC WORKS AND DEVELOPMENT

<i>[Signature]</i>	3/12/09
DRAWN BY	DATE
<i>[Signature]</i>	3/12/09
CHECKED BY	DATE
<i>[Signature]</i>	3/19/09
APPROVED BY	DATE

REVISIONS			
NO.	DATE	DESCRIPTION	BY

Arapahoe County ARAPAHOE COUNTY, COLORADO
 DEPARTMENT OF PUBLIC WORKS AND DEVELOPMENT
Colorado's First
 PREPARED BY THE ARAPAHOE COUNTY ENGINEERING DIVISION
 10750 E. SPRINGWOOD AVE. - CENTENNIAL, CO 80112 - PH. 724-634-4500 - FAX 724-734-2511

TYPICAL STREET CROSS-SECTION


NOTES

SHEET NO.	5 OF 18
ISSUED	3-10-08
REVISED	8-31-08

FOUR-LANE ARTERIAL

WITH PAINTED MEDIAN

- NOTES:
1. FOR DESIGN SPEED OF 45 MPH OR ABOVE SUPERELEVATION IS REQUIRED.
 2. FOR DESIGN SPEED OF 45 MPH OR ABOVE MOUNTABLE CURB IS REQUIRED.
 3. MEANDERING SIDEWALK IS PERMISSIBLE PROVIDED IT REMAINS WITHIN RIGHT-OF-WAY OR ADEQUATE PUBLIC USE EASEMENTS ARE DEDICATED. SIDEWALKS OUTSIDE OF RIGHT-OF-WAY SHALL NOT BE MAINTAINED BY ARAPAHOE COUNTY

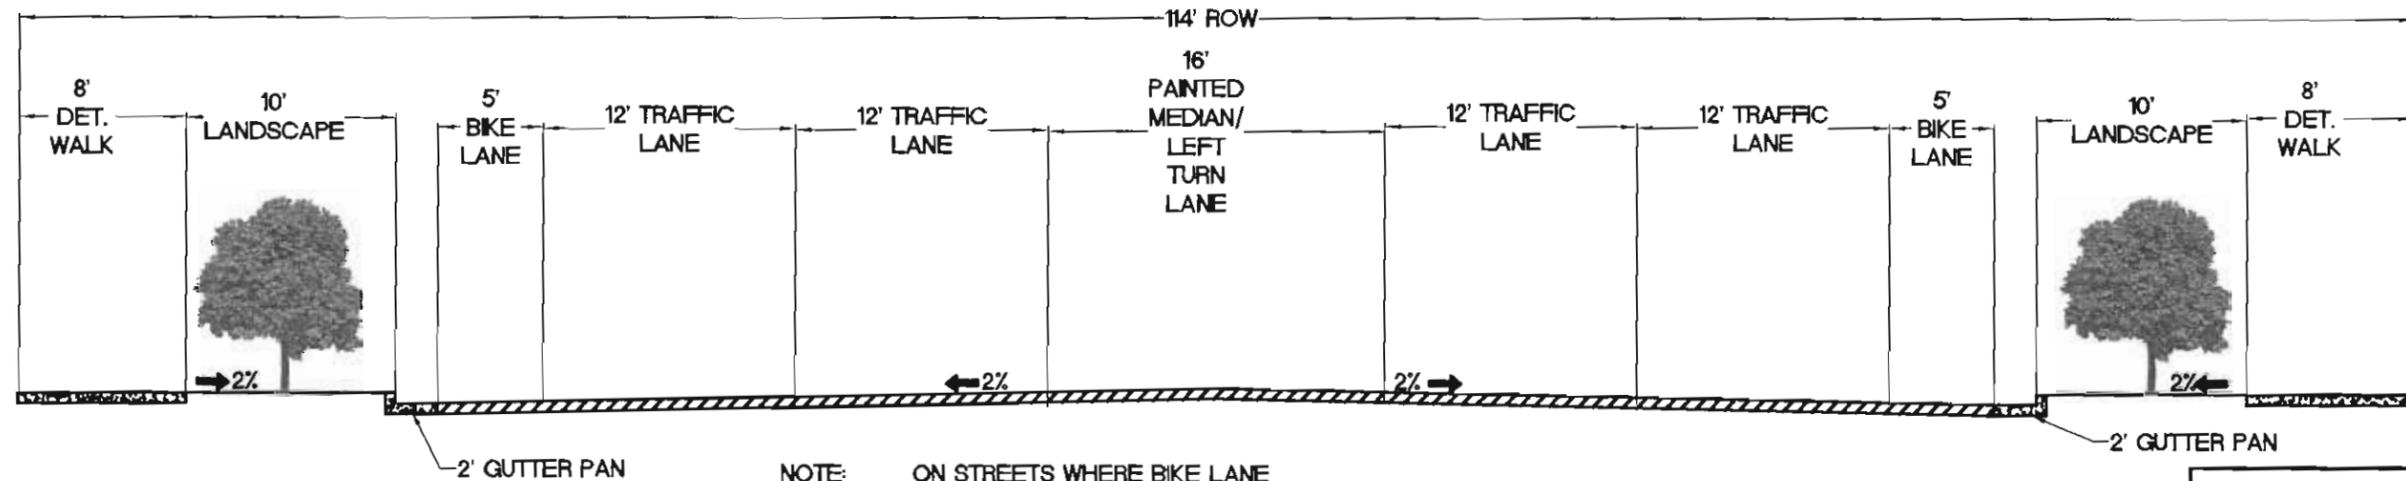

NOTE: ON STREETS WHERE BIKE LANE MARKING/DESIGNATION HAS BEEN APPROVED, BIKE LANES AT INTERSECTIONS WHERE AUXILLIARY LANES ARE REQUIRED BIKE LANES SHALL CONTINUE THROUGH AND THE AUXILLIARY LANE VEHICLES SHALL YIELD TO BIKE TRAFFIC. REFER TO THE MANUAL ON UNIFORM TRAFFIC CONTROL DEVICES WHERE APPLICABLE.

NOTE: PAVEMENT THICKNESS PURSUANT TO DESIGN REPORT APPROVED BY ARAPAHOE COUNTY PUBLIC WORKS AND DEVELOPMENT

<i>[Signature]</i>	3/12/09
DRAWN BY	DATE
<i>[Signature]</i>	3/19/09
CHECKED BY	DATE
<i>[Signature]</i>	3/19/09
APPROVED BY	DATE

REVISIONS			
NO.	DATE	DESCRIPTION	BY

Arapahoe County
 ARAPAHOE COUNTY, COLORADO
 DEPARTMENT OF PUBLIC WORKS AND DEVELOPMENT
 Colorado's First
 PREPARED BY THE ARAPAHOE COUNTY ENGINEERING DIVISION
 15730 E. SPARANOOD AVE. - CENTENNIAL, CO 80112 - PH. 720-874-8800 - FAX. 303-794-0201


TYPICAL STREET CROSS-SECTION

NOTES:

SHEET NO.	
6 OF 18	
ISSUED	3-1-09
REVISED	3-11-09

FOUR-LANE ARTERIAL WITH RAISED MEDIAN

- NOTES:
1. FOR DESIGN SPEED OF 45 MPH OR ABOVE SUPERELEVATION IS REQUIRED.
 2. FOR DESIGN SPEED OF 45 MPH OR ABOVE MOUNTABLE CURB IS REQUIRED.
 3. MEANDERING SIDEWALK IS PERMISSIBLE PROVIDED IT REMAINS WITHIN RIGHT-OF-WAY OR ADEQUATE PUBLIC USE EASEMENTS ARE DEDICATED. SIDEWALKS OUTSIDE OF RIGHT-OF-WAY SHALL NOT BE MAINTAINED BY ARAPAHOE COUNTY

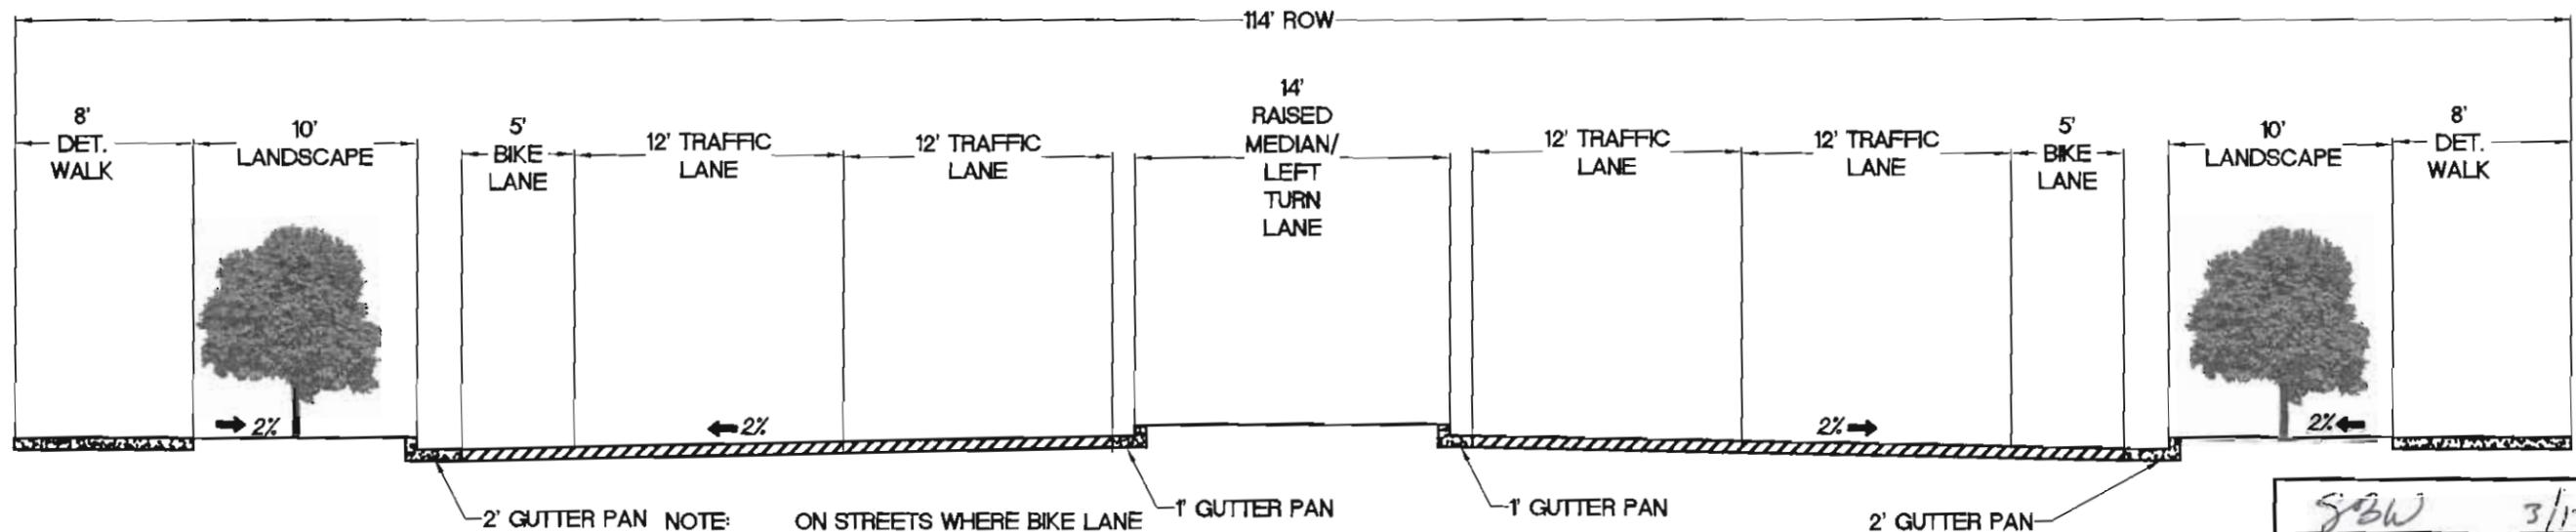

2' GUTTER PAN NOTE:

ON STREETS WHERE BIKE LANE MARKING/DESIGNATION HAS BEEN APPROVED, BIKE LANES AT INTERSECTIONS WHERE AUXILLIARY LANES ARE REQUIRED BIKE LANES SHALL CONTINUE THROUGH AND THE AUXILLIARY LANE VEHICLES SHALL YIELD TO BIKE TRAFFIC. REFER TO THE MANUAL ON UNIFORM TRAFFIC CONTROL DEVICES WHERE APPLICABLE.

NOTE: PAVEMENT THICKNESS PURSUANT TO DESIGN REPORT APPROVED BY ARAPAHOE COUNTY PUBLIC WORKS AND DEVELOPMENT

<i>SJBW</i>	3/17/07
DRAWN BY	DATE
<i>Ph</i>	3/19/07
CHECKED BY	DATE
<i>Ph</i>	3/19/07
APPROVED BY	DATE

NO.	DATE	DESCRIPTION	BY

Arapahoe County ARAPAHOE COUNTY, COLORADO
 DEPARTMENT OF PUBLIC WORKS AND DEVELOPMENT
Colorado's First
 PREPARED BY THE ARAPAHOE COUNTY ENGINEERING DIVISION
 14734 E. SMITHWOOD AVE. - CENTENNIAL, CO 80112 - PH. 720-874-8600 - FAX. 303-794-4357


TYPICAL STREET CROSS-SECTION

NOTES:

SHEET NO.
7 OF 18
 ISSUED 8-10-06
 REVISED 8-31-06

SIX-LANE PRINCIPAL ARTERIAL

- NOTES:
1. FOR DESIGN SPEED OF 45 MPH OR ABOVE SUPERELEVATION IS REQUIRED.
 2. FOR DESIGN SPEED OF 45 MPH OR ABOVE MOUNTABLE CURB IS REQUIRED.
 3. MEANDERING SIDEWALK IS PERMISSIBLE PROVIDED IT REMAINS WITHIN RIGHT-OF-WAY OR ADEQUATE PUBLIC USE EASEMENTS ARE DEDICATED. SIDEWALKS OUTSIDE OF RIGHT-OF-WAY SHALL NOT BE MAINTAINED BY ARAPAHOE COUNTY

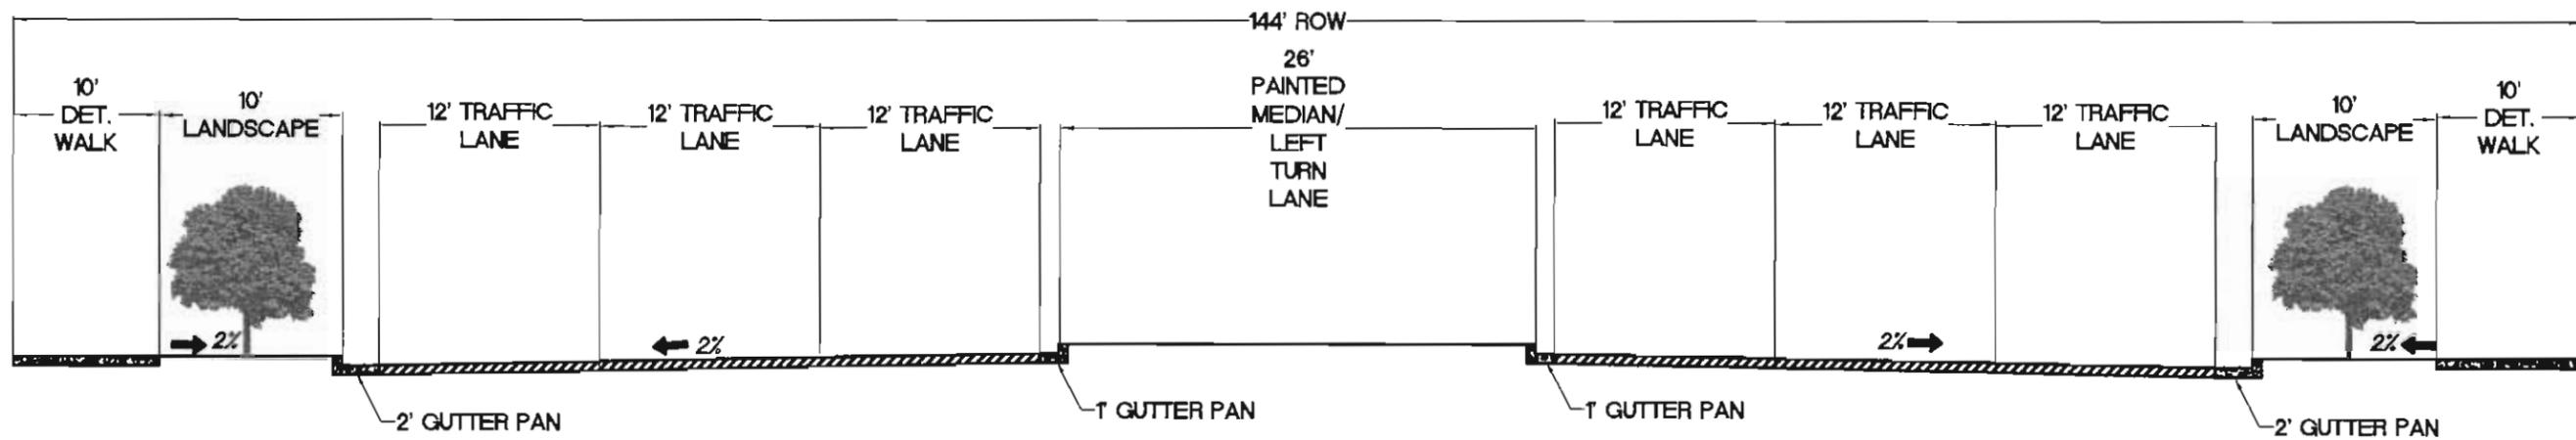

NOTE: PAVEMENT THICKNESS PURSUANT TO DESIGN REPORT APPROVED BY ARAPAHOE COUNTY PUBLIC WORKS AND DEVELOPMENT

<i>SLB</i>	3/17/07
DRAWN BY	DATE
<i>Ph</i>	3/17/07
CHECKED BY	DATE
<i>Ph</i>	3/19/07
APPROVED BY	DATE

NO.	DATE	DESCRIPTION	BY

Arapahoe County ARAPAHOE COUNTY, COLORADO
 DEPARTMENT OF PUBLIC WORKS AND DEVELOPMENT
Colorado's First
 PREPARED BY THE ARAPAHOE COUNTY ENGINEERING DIVISION
 13730 E. BRANWOOD AVE. - CENTENNIAL, CO 80112 - PH. 720-879-8800 - FAX. 303-794-3201


TYPICAL STREET CROSS-SECTION

NOTES:

SHEET NO.	8 OF 18
ISSUED	3-15-07
REVISED	3-31-07

EIGHT-LANE URBAN EXPRESSWAY WITH RAISED MEDIAN

- NOTES:
1. FOR DESIGN SPEED OF 45 MPH OR ABOVE SUPERELEVATION IS REQUIRED.
 2. FOR DESIGN SPEED OF 45 MPH OR ABOVE MOUNTABLE CURB IS REQUIRED.
 3. MEANDERING SIDEWALK IS PERMISSIBLE PROVIDED IT REMAINS WITHIN RIGHT-OF-WAY OR ADEQUATE PUBLIC USE EASEMENTS ARE DEDICATED. SIDEWALKS OUTSIDE OF RIGHT-OF-WAY SHALL NOT BE MAINTAINED BY ARAPAHOE COUNTY

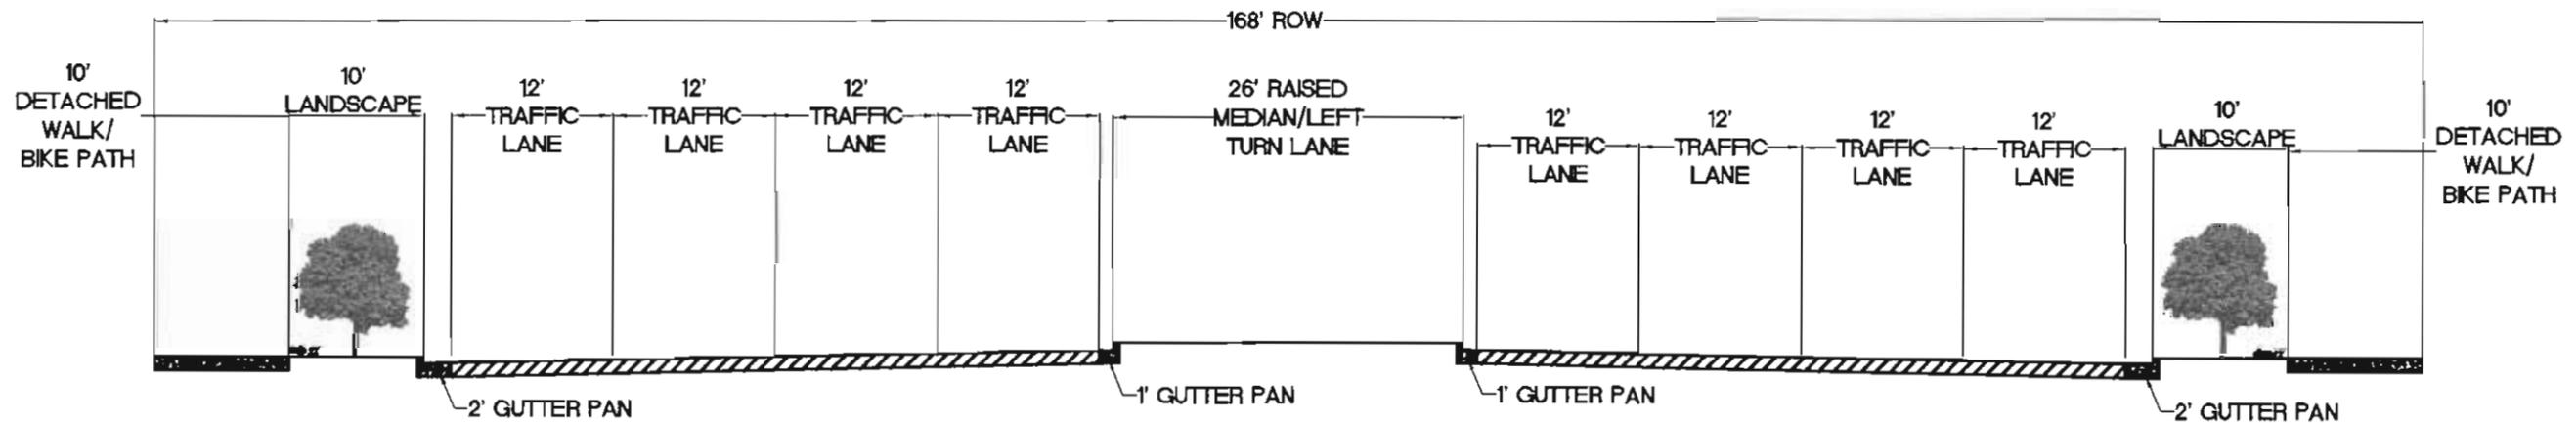

NOTE: PAVEMENT THICKNESS PURSUANT TO DESIGN REPORT APPROVED BY ARAPAHOE COUNTY PUBLIC WORKS AND DEVELOPMENT

<i>S.B. J</i> DRAWN BY	2/17/09 DATE
<i>M</i> CHECKED BY	3/19/09 DATE
<i>M</i> APPROVED BY	3/19/09 DATE

NO.	DATE	DESCRIPTION	BY

Arapahoe County
ARAPAHOE COUNTY, COLORADO
DEPARTMENT OF PUBLIC WORKS AND DEVELOPMENT
Colorado's First
PREPARED BY THE ARAPAHOE COUNTY ENGINEERING DIVISION
10750 E. SPRINGWOOD AVE. • COLETS BLVD., CO 80112 • PH. 303-474-4800 • FAX 303-794-5200

TYPICAL STREET CROSS-SECTION


NOTES:

SHEET NO.	9 OF 18
ISSUED	8-15-08
REVISED	8-17-08

PUBLIC URBAN LOCAL ATTACHED WALK

NOTE: FOR VERTICAL CURB AND GUTTER OPTION
PREDETERMINED DRIVE CUTS SHALL BE
APPROVED BY ARAPAHOE COUNTY
PUBLIC WORKS AND DEVELOPEMENT PRIOR TO
ISSUANCE OF PUBLIC IMPROVEMENT PERMITS.

NOTE: PAVEMENT THICKNESS PURSUANT
TO DESIGN REPORT APPROVED BY
ARAPAHOE COUNTY PUBLIC WORKS
AND DEVELOPEMENT

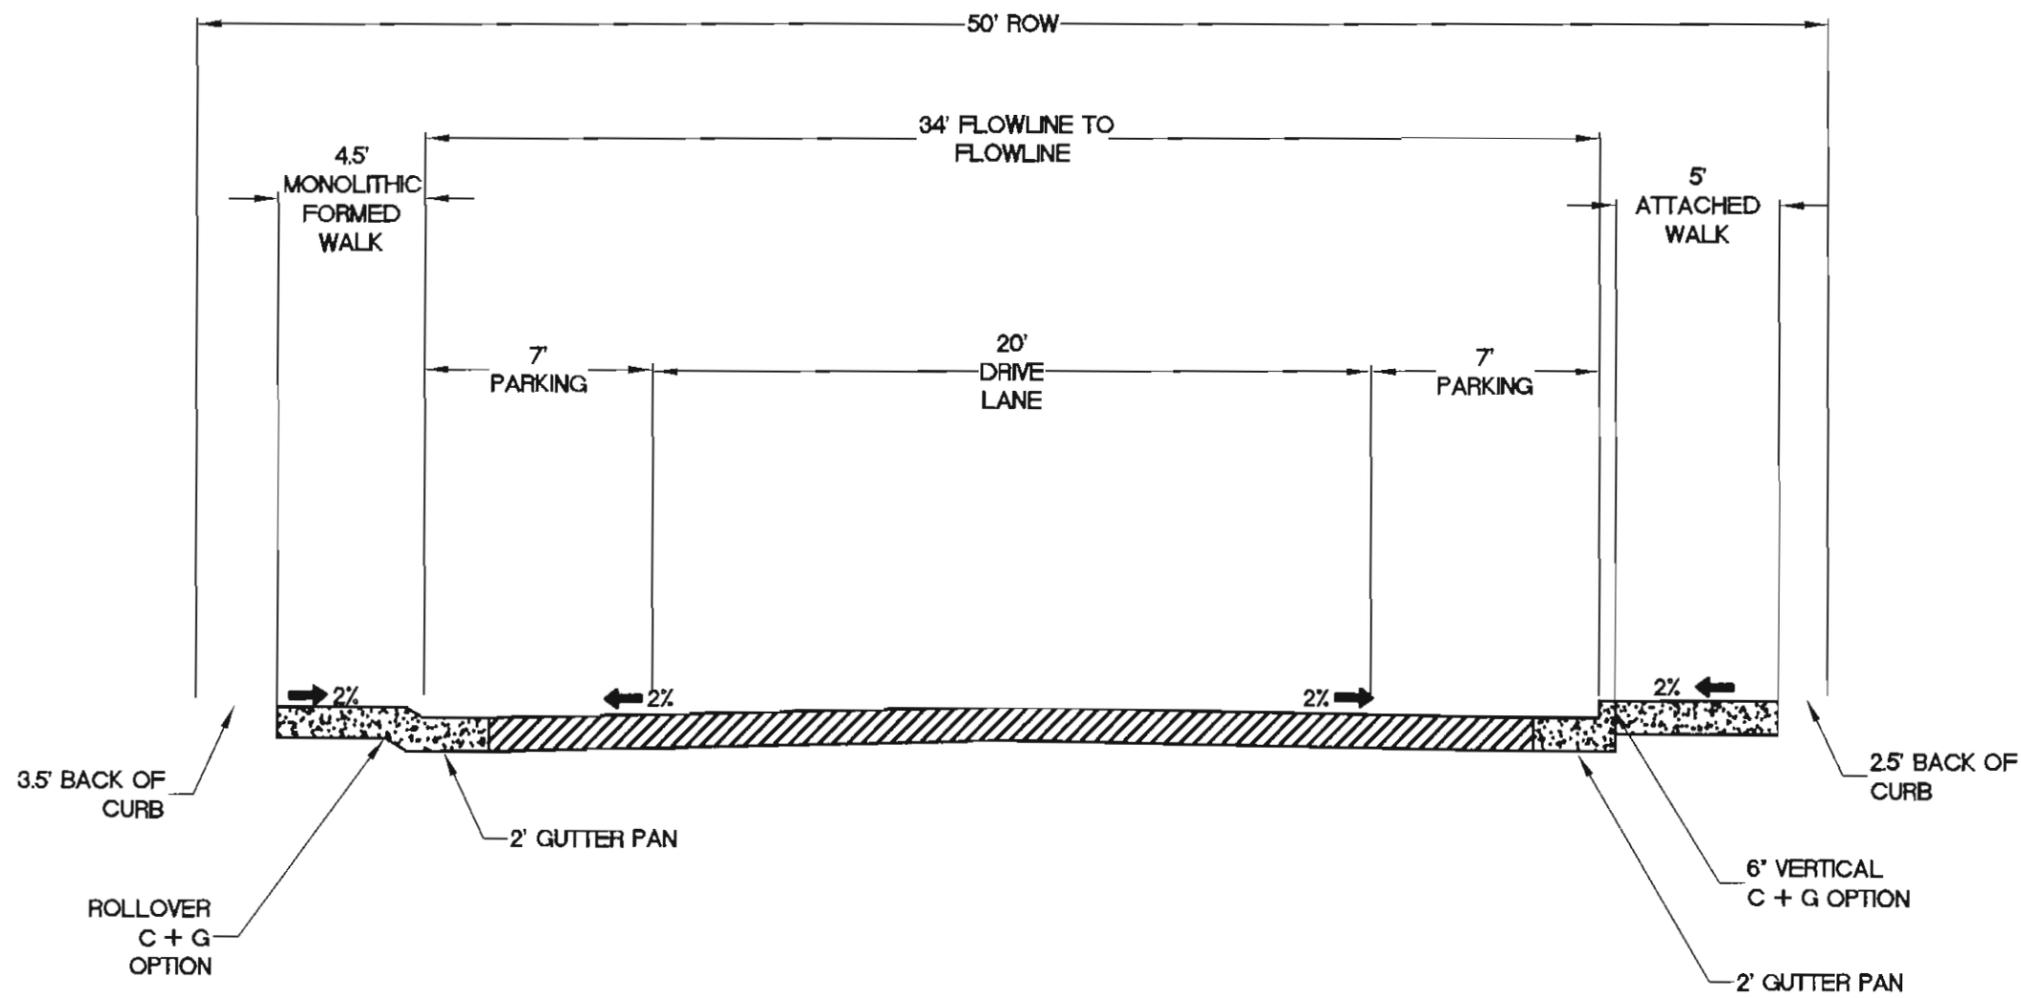

<i>[Signature]</i>	3/17/09
DRAWN BY	DATE
<i>[Signature]</i>	3/19/09
CHECKED BY	DATE
<i>[Signature]</i>	3/19/09
APPROVED BY	DATE

REVISIONS			
NO.	DATE	DESCRIPTION	BY

Arapahoe County ARAPAHOE COUNTY, COLORADO
 DEPARTMENT OF PUBLIC WORKS AND DEVELOPEMENT
 Colorado's First
PREPARED BY THE ARAPAHOE COUNTY ENGINEERING DIVISION
 15750 E. SPRAYWOOD AVE. - CENTENNIAL, CO 80112 - PH: 720-874-8500 - FAX: 800/754-329

ALTERNATIVE STREET
CROSS-SECTION


NOTES:

SHEET NO.
10 OF 18
ISSUED: 8-10-08
 REVISED: 8-31-08

PUBLIC URBAN LOCAL DETACHED WALK

- NOTE:
1. DRIVEWAYS SHALL NOT EXCEED 2% UNTIL BACK OF WALK.
 2. ADDITIONAL REINFORCED ROLLOVER CURB AND GUTTER MAY BE USED IN-LIEU OF VERTICAL SECTION.
 3. DRIVEWAYS SHALL EXTEND 18- FEET FROM BACK OF WALK TO THE STRUCTURE

NOTE: PAVEMENT THICKNESS PURSUANT TO DESIGN REPORT APPROVED BY ARAPAHOE COUNTY PUBLIC WORKS AND DEVELOPMENT

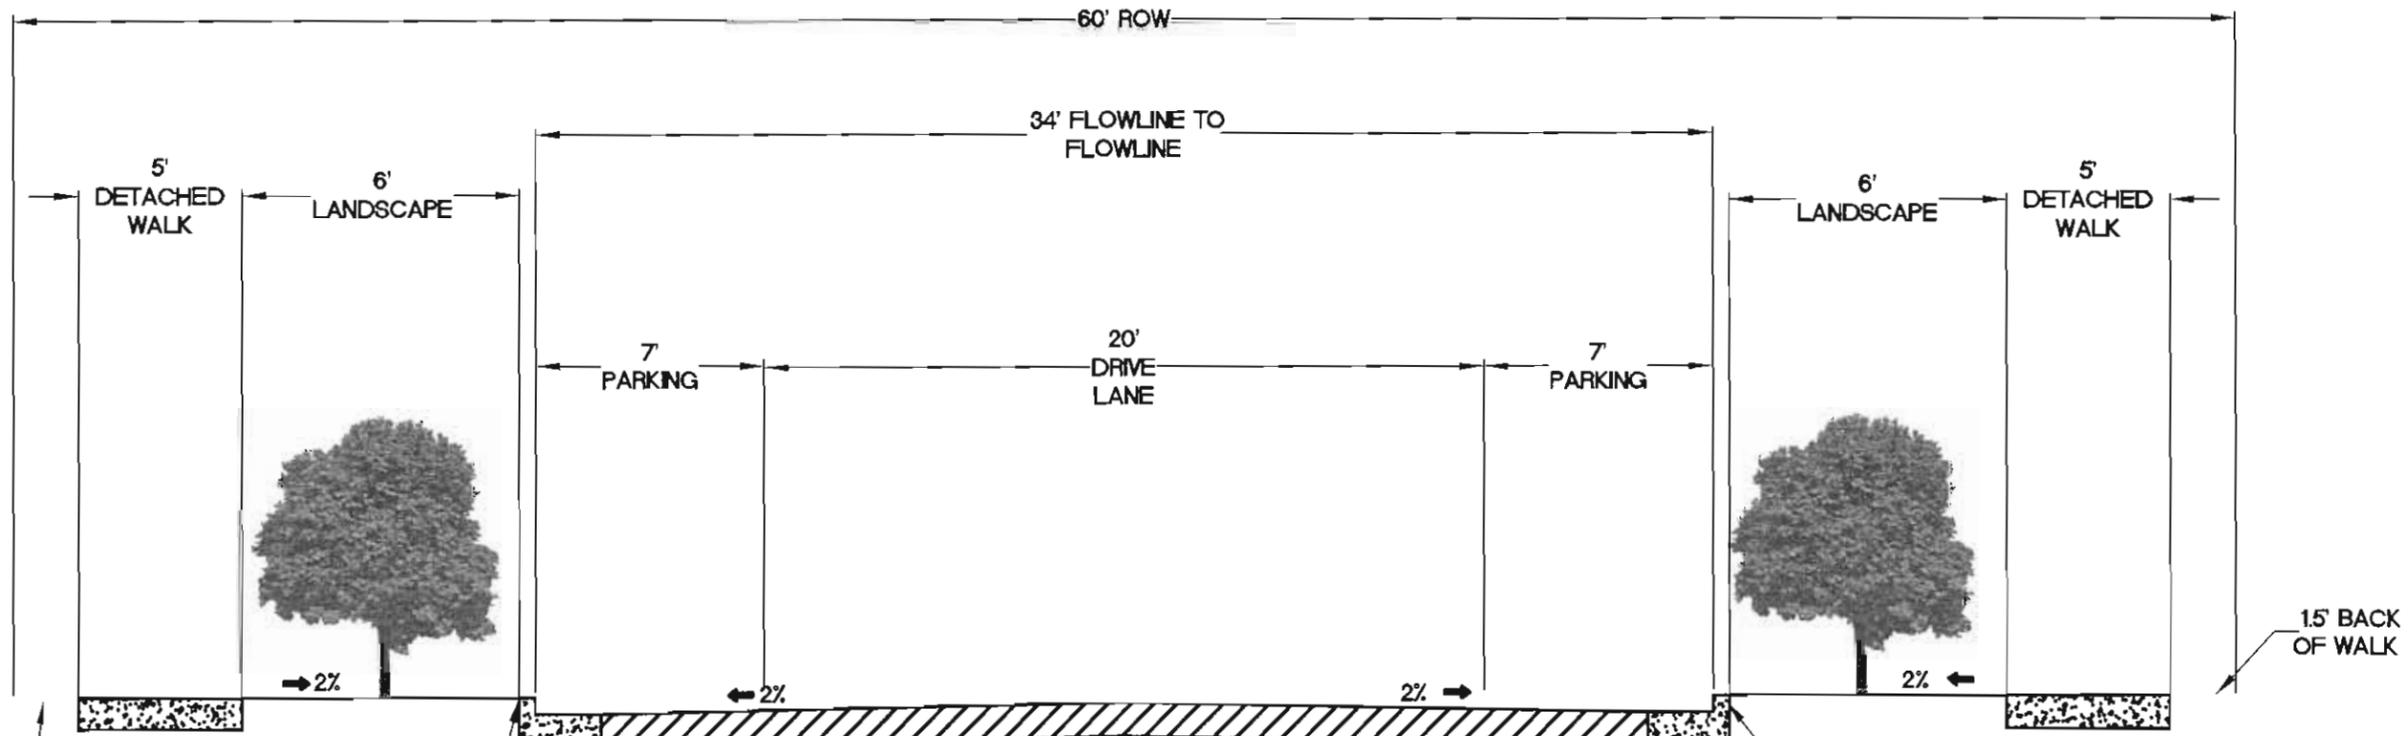

<i>SBW</i>	5/07/09
DRAWN BY	DATE
<i>Mh</i>	3/19/09
CHECKED BY	DATE
<i>Mh</i>	3/19/09
APPROVED BY	DATE

NO.	DATE	DESCRIPTION	BY

Arapahoe County
ARAPAHOE COUNTY, COLORADO
DEPARTMENT OF PUBLIC WORKS AND DEVELOPMENT
Colorado's First
PREPARED BY THE ARAPAHOE COUNTY ENGINEERING DIVISION
10730 E. BIRCHWOOD AVE. • CENTENNIAL, CO 80106 • PH: 720-874-6550 • FAX: 800-74-2224

STREET CROSS-SECTION


NOTES:

SHEET NO.
11 OF 18
ISSUED: 5-15-08
REVISED: 8-31-08

PRIVATE ALLEY CROSS SECTION

NOTE: IF PRIVATE ALLEY IS PROPOSED AS A FIRE LANE IT MUST MEET A MINIMUM OF 24' DRIVABLE WIDTH AS DETERMINED BY THE RESPECTIVE FIRE DISTRICT

NOTE: PAVEMENT THICKNESS PURSUANT TO DESIGN REPORT APPROVED BY ARAPAHOE COUNTY PUBLIC WORKS AND DEVELOPMENT

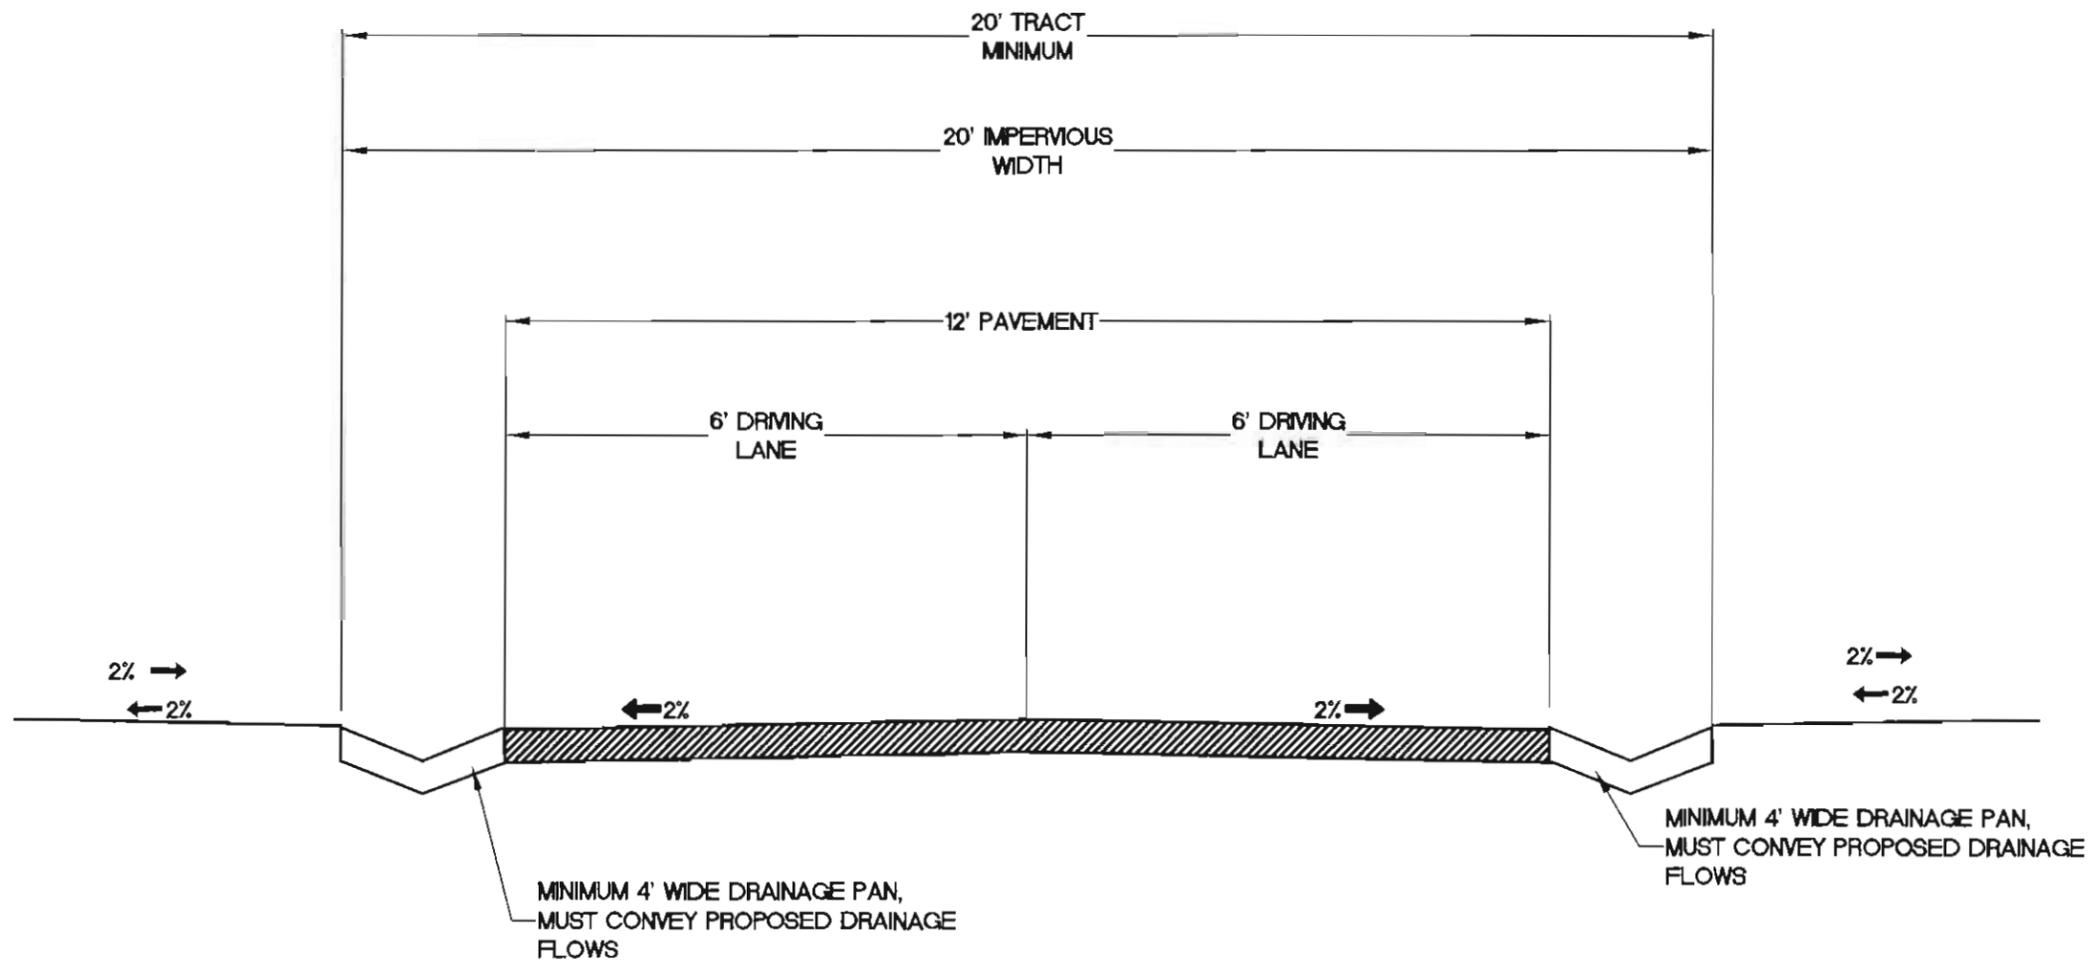

<i>SLW</i>	3/17/09
DRAWN BY	DATE
<i>AK</i>	3/19/09
CHECKED BY	DATE
<i>AK</i>	3/19/09
APPROVED BY	DATE

REVISIONS			
NO.	DATE	DESCRIPTION	BY

Arapahoe County ARAPAHOE COUNTY, COLORADO
 DEPARTMENT OF PUBLIC WORKS AND DEVELOPMENT
Colorado's First
 PREPARED BY THE ARAPAHOE COUNTY ENGINEERING DIVISION
 10730 S. BERRINGWOOD AVE. • CENTENNIAL, CO 80112 • PH: 720-474-6600 • FAX: 303-794-3200


ALTERNATIVE STREET
CROSS-SECTION

NOTES:

SHEET NO.
12 OF 18
 DESIGNED 5-10-06
 REVISED 8-31-06

NOTE: REQUIRES APPROVAL FROM FIRE DISTRICT

PRIVATE ROADWAY ALTERNATIVE PARKING BOTH SIDES

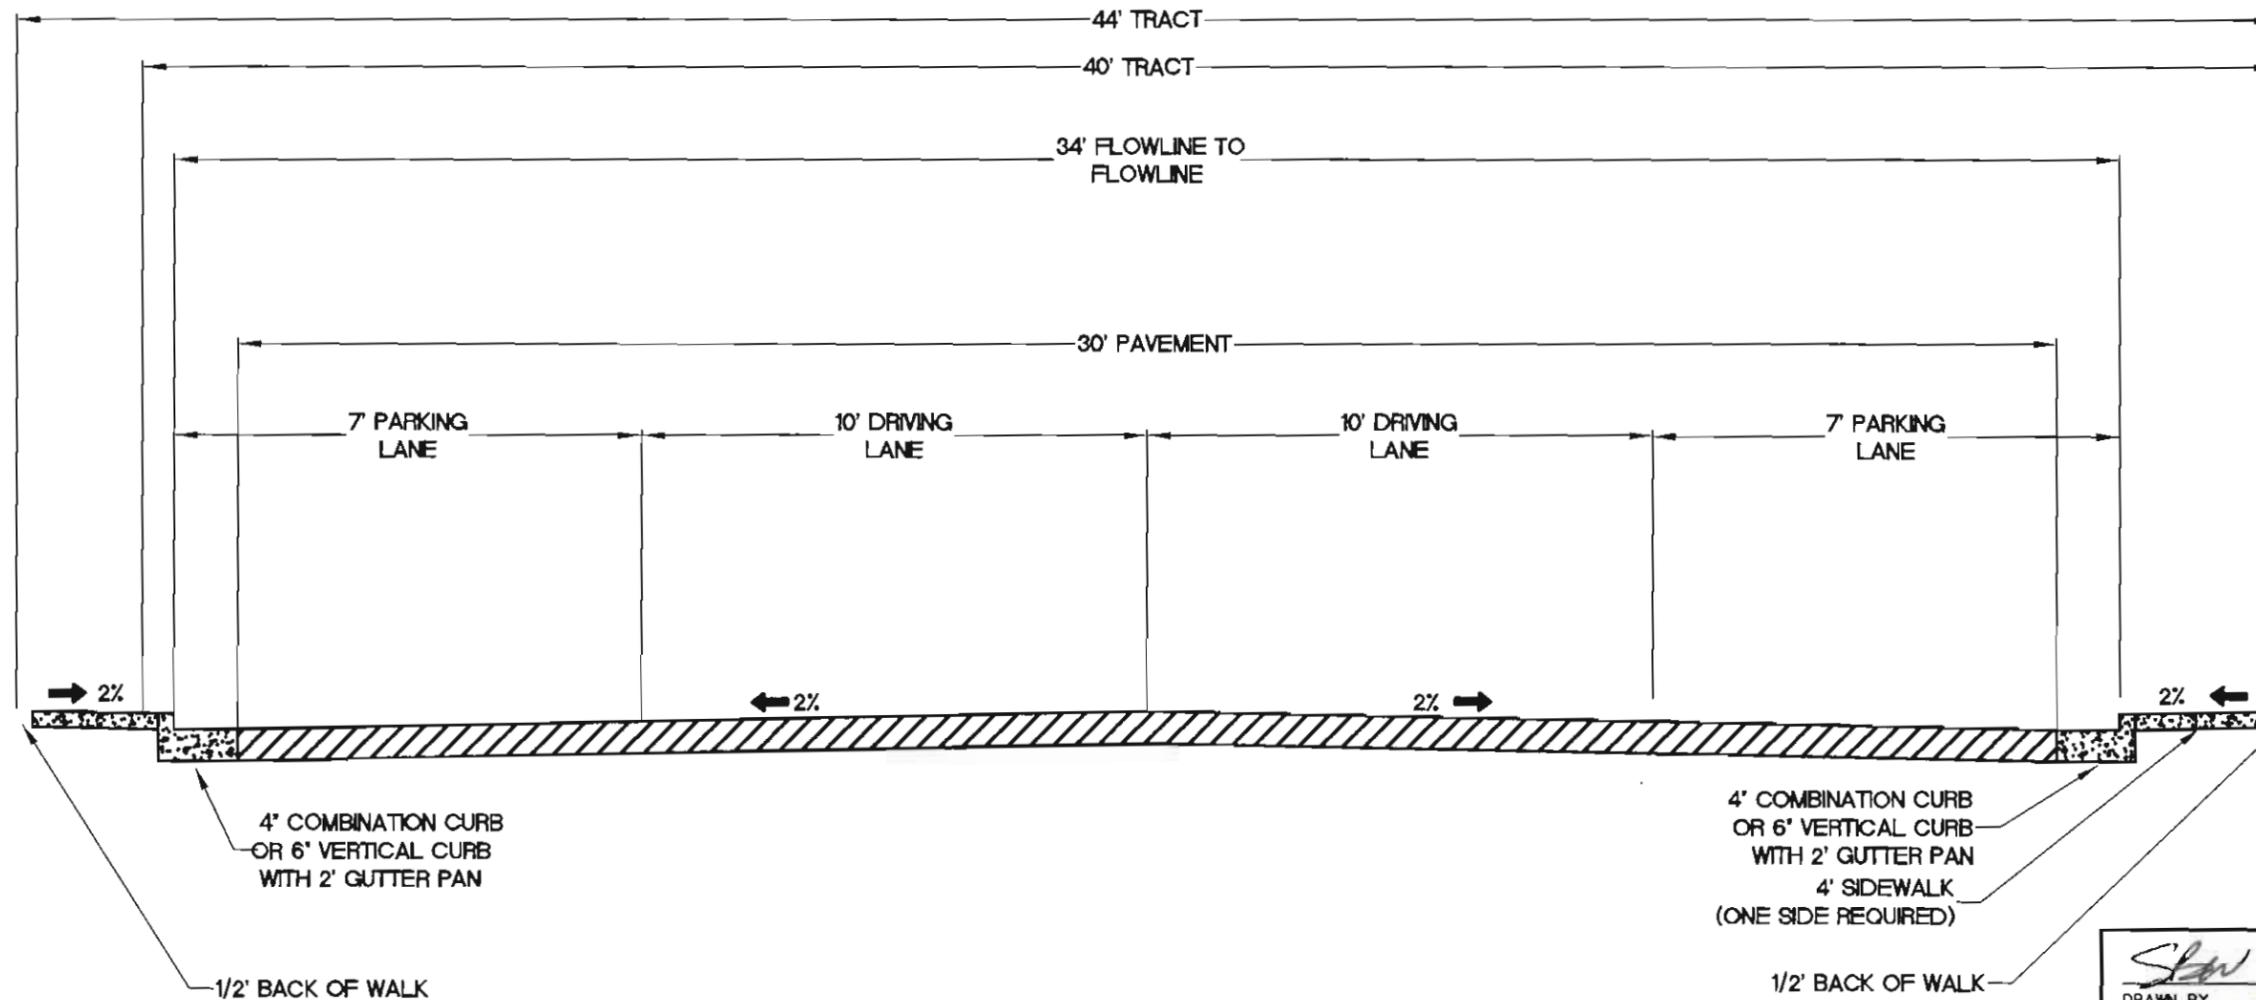

NOTE: PAVEMENT THICKNESS PURSUANT TO DESIGN REPORT APPROVED BY ARAPAHOE COUNTY PUBLIC WORKS AND DEVELOPMENT

NOTE: DEVELOPER SHALL BE RESPONSIBLE FOR DEDICATION OF DRY UTILITY EASEMENTS WITHIN EACH LOT

NOTE: SIDEWALKS ARE STRONGLY RECOMMENDED ON BOTH SIDES OF PRIVATE ROADS

<i>Slaw</i>	3/17/09
DRAWN BY	DATE
<i>Ph</i>	3/19/09
CHECKED BY	DATE
<i>Ph</i>	3/19/09
APPROVED BY	DATE

REVISIONS			
NO.	DATE	DESCRIPTION	BY

Arapahoe County
ARAPAHOE COUNTY, COLORADO
DEPARTMENT OF PUBLIC WORKS AND DEVELOPMENT
Colorado's First
PREPARED BY THE ARAPAHOE COUNTY ENGINEERING DIVISION


TYPICAL STREET CROSS-SECTION

NOTES:

SHEET NO.
13 OF 18
ISSUED 5-10-08
REVISED 8-31-08

NOTE: REQUIRES APPROVAL FROM FIRE DISTRICT

PRIVATE ROADWAY PARKING ONE SIDE DETACHED WALK

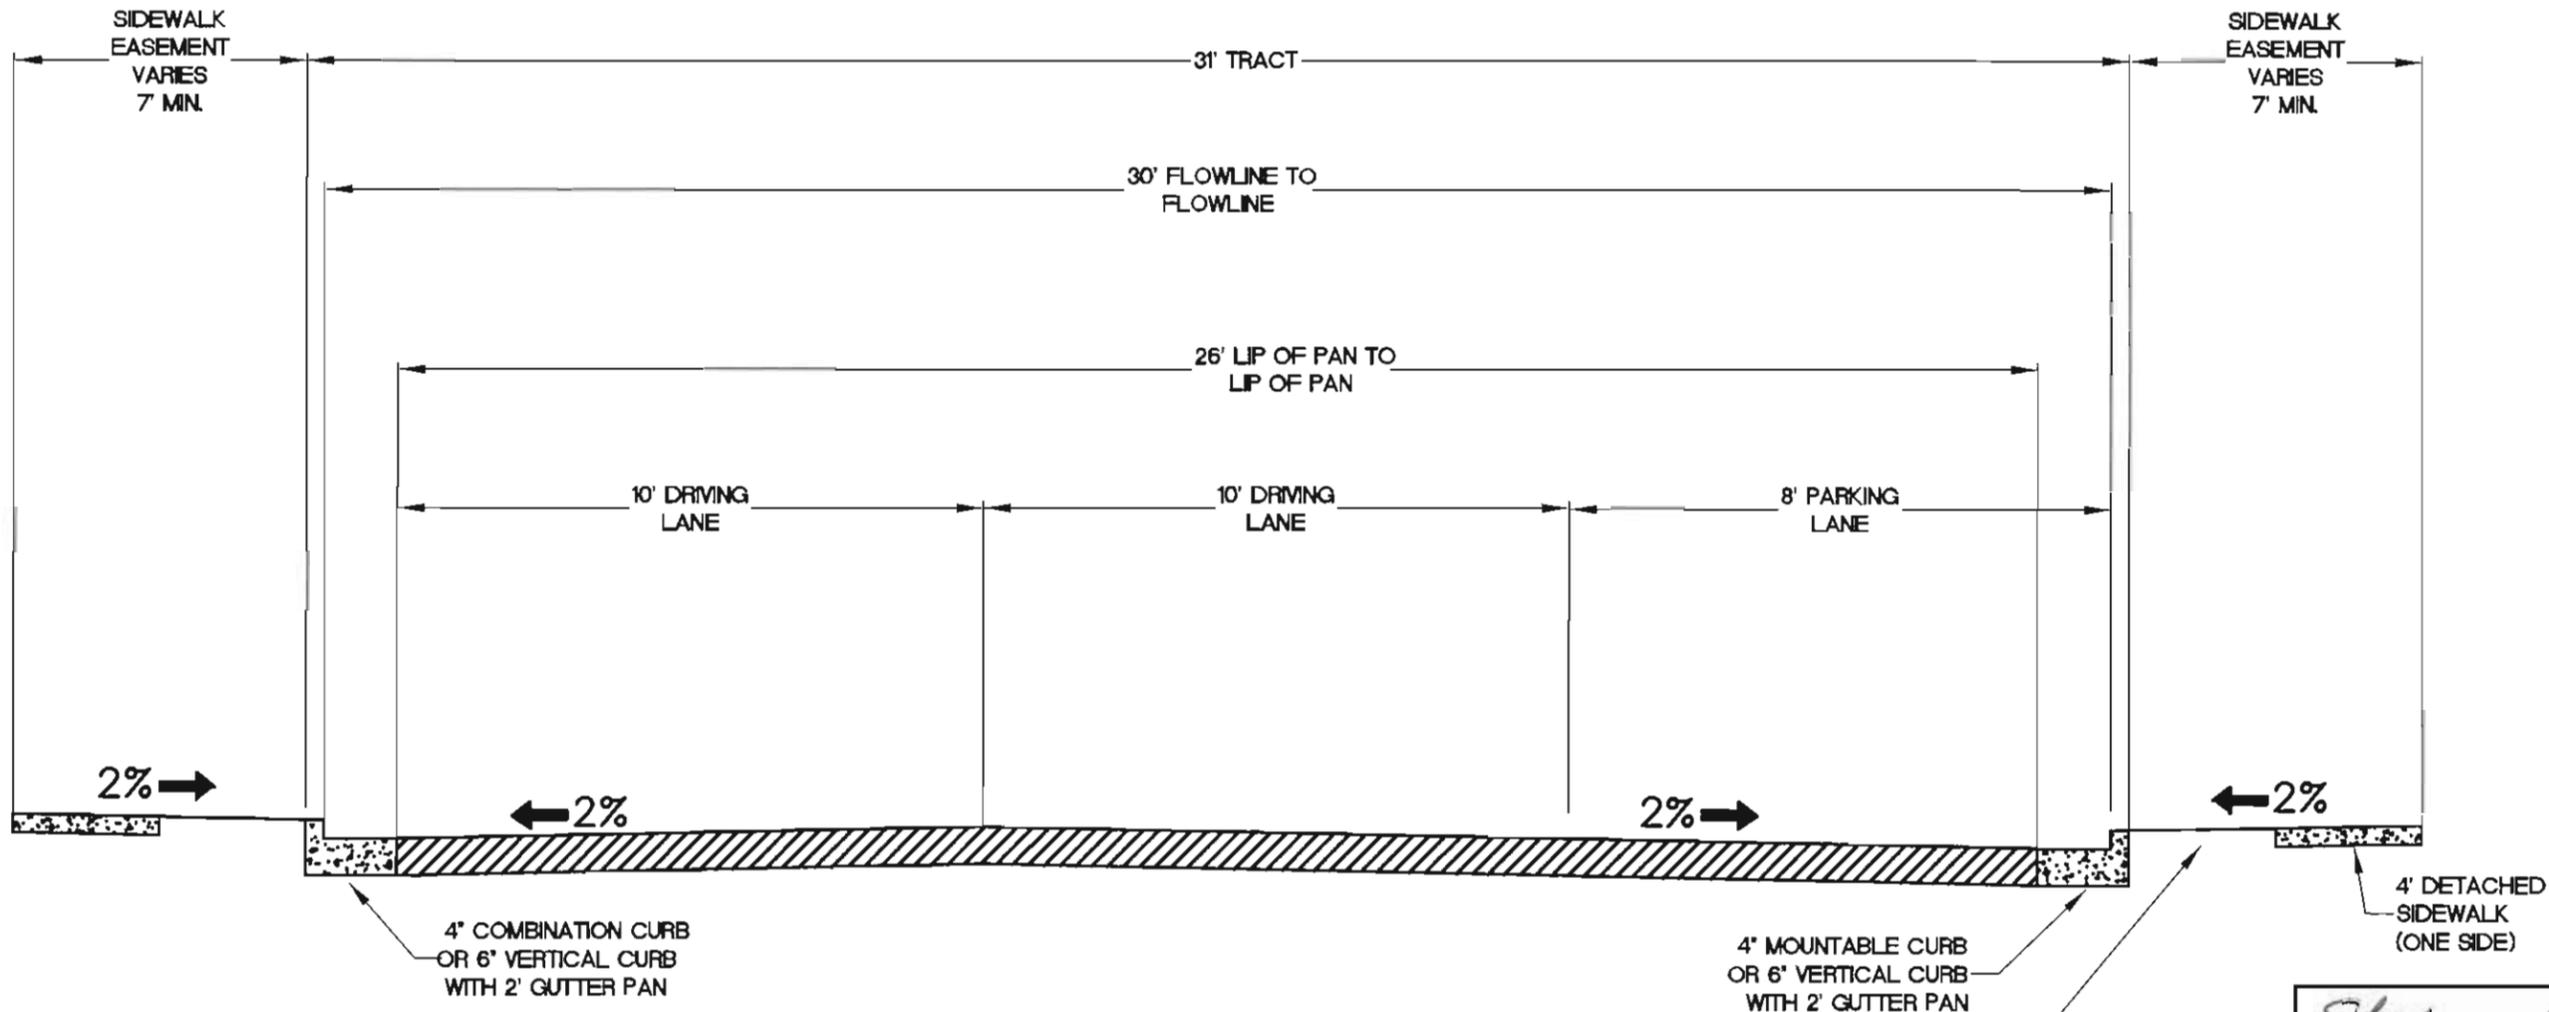

NOTE: PAVEMENT THICKNESS PURSUANT TO DESIGN REPORT APPROVED BY ARAPAHOE COUNTY PUBLIC WORKS AND DEVELOPMENT

NOTE: DEVELOPER SHALL BE RESPONSIBLE FOR DEDICATION OF DRY UTILITY EASEMENTS WITHIN EACH LOT

NOTE: SIDEWALKS ARE STRONGLY RECOMMENDED ON BOTH SIDES OF PRIVATE ROADS

DRAWN BY <i>Skw</i>	DATE 3/17/09
CHECKED BY <i>Mh</i>	DATE 3/19/09
APPROVED BY <i>Mh</i>	DATE 3/19/09

REVISIONS			
NO.	DATE	DESCRIPTION	BY

Arapahoe County
ARAPAHOE COUNTY, COLORADO
DEPARTMENT OF PUBLIC WORKS AND DEVELOPMENT
Colorado's First


TYPICAL STREET CROSS-SECTION

NOTES:

SHEET NO.
14 OF 18
ISSUED: 8-10-05
REVISED: 8-31-08

NOTE: REQUIRES APPROVAL FROM FIRE DISTRICT

PRIVATE ROADWAY PARKING ONE SIDE

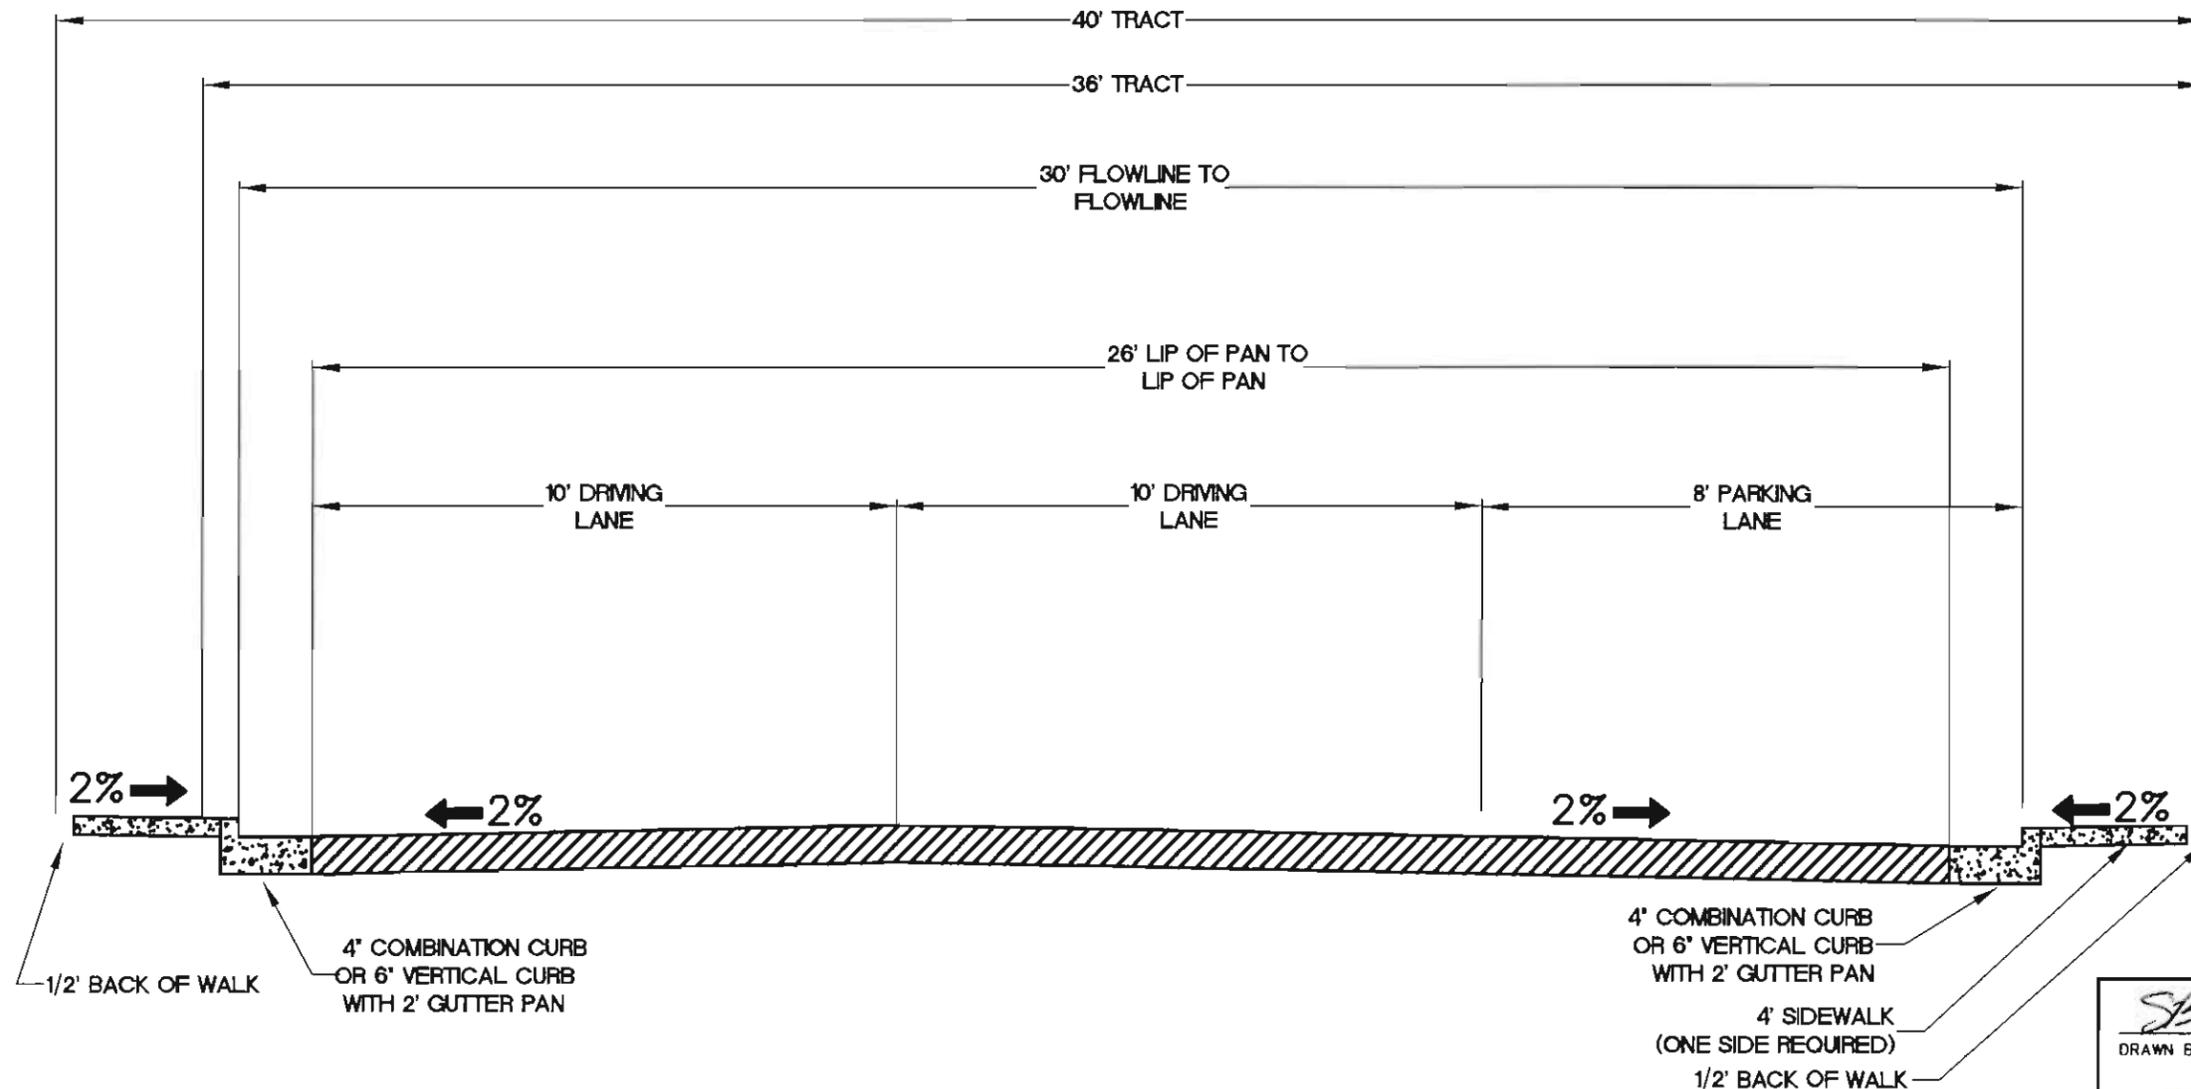

NOTE: PAVEMENT THICKNESS PURSUANT TO DESIGN REPORT APPROVED BY ARAPAHOE COUNTY PUBLIC WORKS AND DEVELOPMENT

NOTE: DEVELOPER SHALL BE RESPONSIBLE FOR DEDICATION OF DRY UTILITY EASEMENTS WITHIN EACH LOT

NOTE: SIDEWALKS ARE STRONGLY RECOMMENDED ON BOTH SIDES OF PRIVATE ROADS

<i>SLW</i>	3/17/09
DRAWN BY	DATE
<i>PK</i>	3/19/09
CHECKED BY	DATE
<i>PK</i>	3/19/09
APPROVED BY	DATE

REVISIONS			
NO	DATE	DESCRIPTION	BY

Arapahoe County ARAPAHOE COUNTY, COLORADO
 10730 E. BRIARWOOD AVE. - CENTENNIAL, CO 80112 - PH. 720-874-6600 - FAX. 303-794-3201


TYPICAL STREET CROSS-SECTION

NOTES:

SHEET No.
15 OF 18
 ISSUED 5-10-05
 REVISED 8-31-06

NOTE: REQUIRES APPROVAL FROM FIRE DISTRICT

PRIVATE ROADWAY RURAL CROSS SECTION

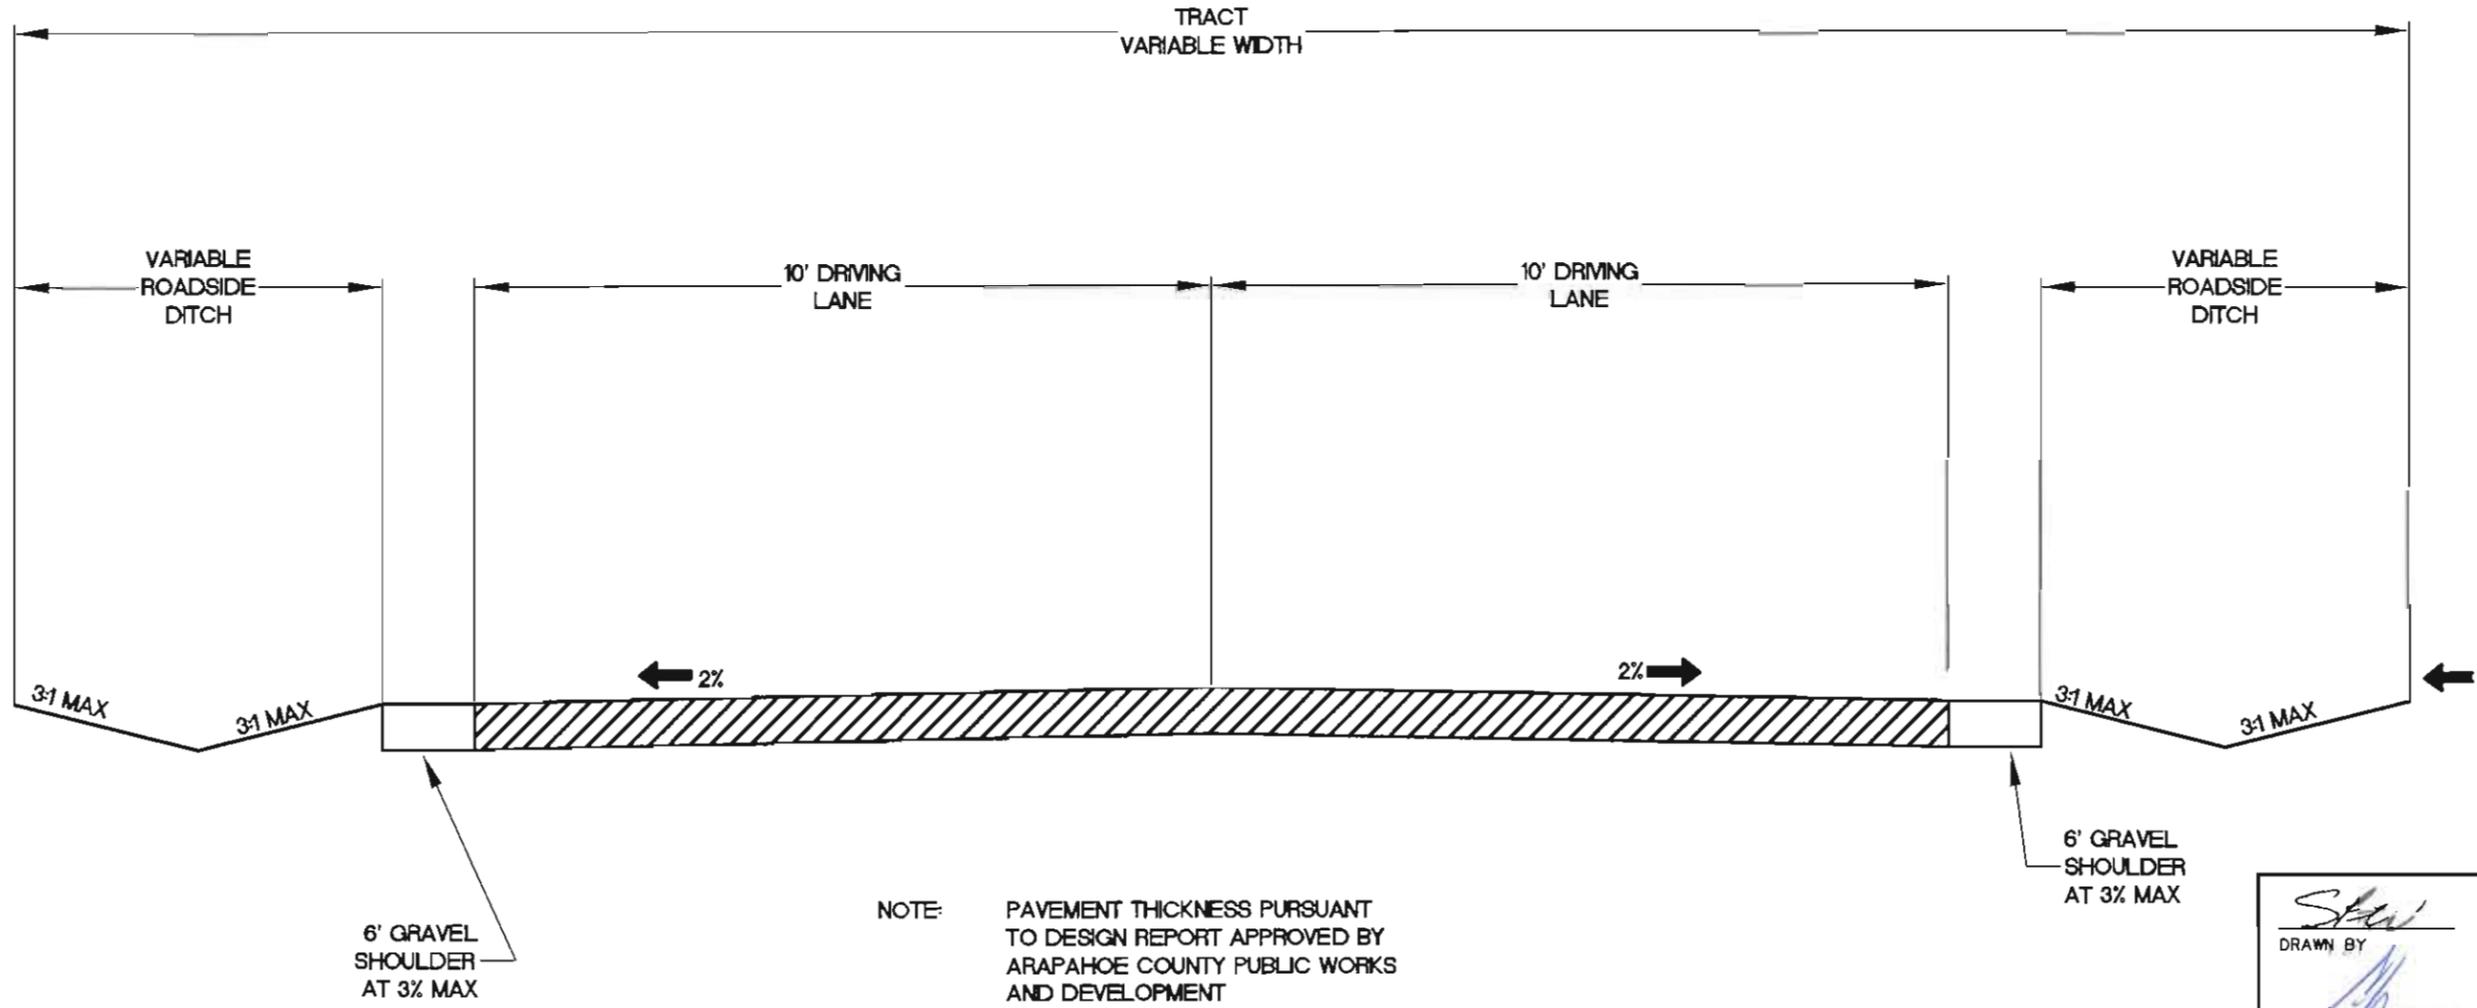

<i>Stew</i>	3/17/09
DRAWN BY	DATE
<i>Mh</i>	3/19/09
CHECKED BY	DATE
<i>Mh</i>	3/19/09
APPROVED BY	DATE

REVISIONS			
NO.	DATE	DESCRIPTION	BY


Arapahoe County
ARAPAHOE COUNTY, COLORADO
DEPARTMENT OF
PUBLIC WORKS AND
DEVELOPMENT
Colorado's First
PREPARED BY THE ARAPAHOE COUNTY ENGINEERING DIVISION

TYPICAL STREET CROSS-SECTION

NOTES:

SHEET NO.
16 OF 18
ISSUED 07-10-05
REVISED 08-01-06

RURAL PUBLIC CROSS SECTION WITH BIKE ACCOMMODATIONS

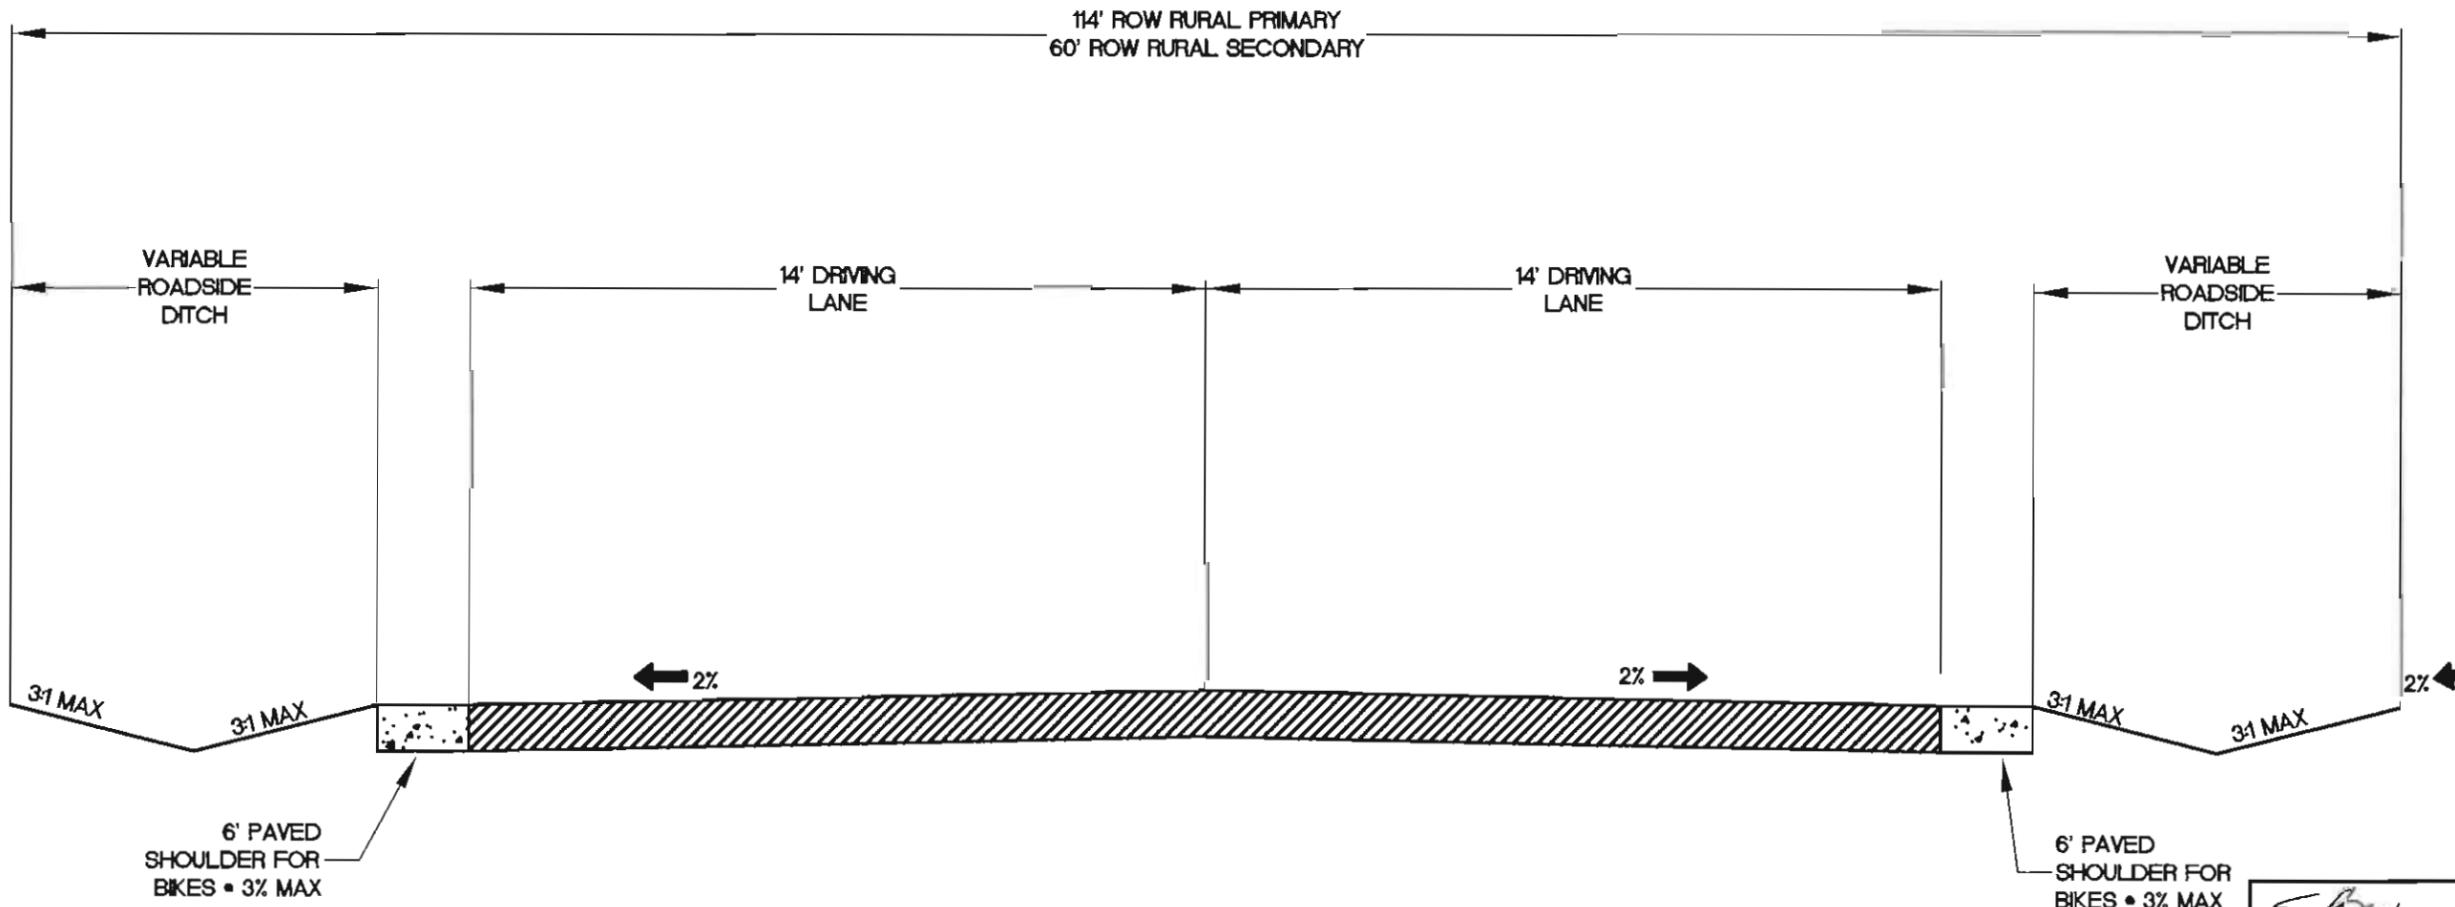

NOTE: PAVEMENT THICKNESS PURSUANT TO DESIGN REPORT APPROVED BY ARAPAHOE COUNTY PUBLIC WORKS AND DEVELOPMENT

[Signature] 3/17/07
 DRAWN BY DATE
[Signature] 3/19/07
 CHECKED BY DATE
[Signature] 3/19/07
 APPROVED BY DATE

REVISIONS			
NO.	DATE	DESCRIPTION	BY


Arapahoe County
 ARAPAHOE COUNTY, COLORADO
 DEPARTMENT OF PUBLIC WORKS AND DEVELOPMENT
 Colorado's First
PREPARED BY THE ARAPAHOE COUNTY ENGINEERING OFFICE
 10730 E. 104th AVENUE • CENTENNIAL, CO 80112 • PH: 303-674-4900 • FAX: 303-754-2201

TYPICAL STREET CROSS-SECTION

NOTES:

SHEET NO.
 18 OF 18
 REVISIONS
 8-10-05
 8-31-06

RURAL PUBLIC CROSS SECTION WITHOUT BIKE ACCOMMODATIONS

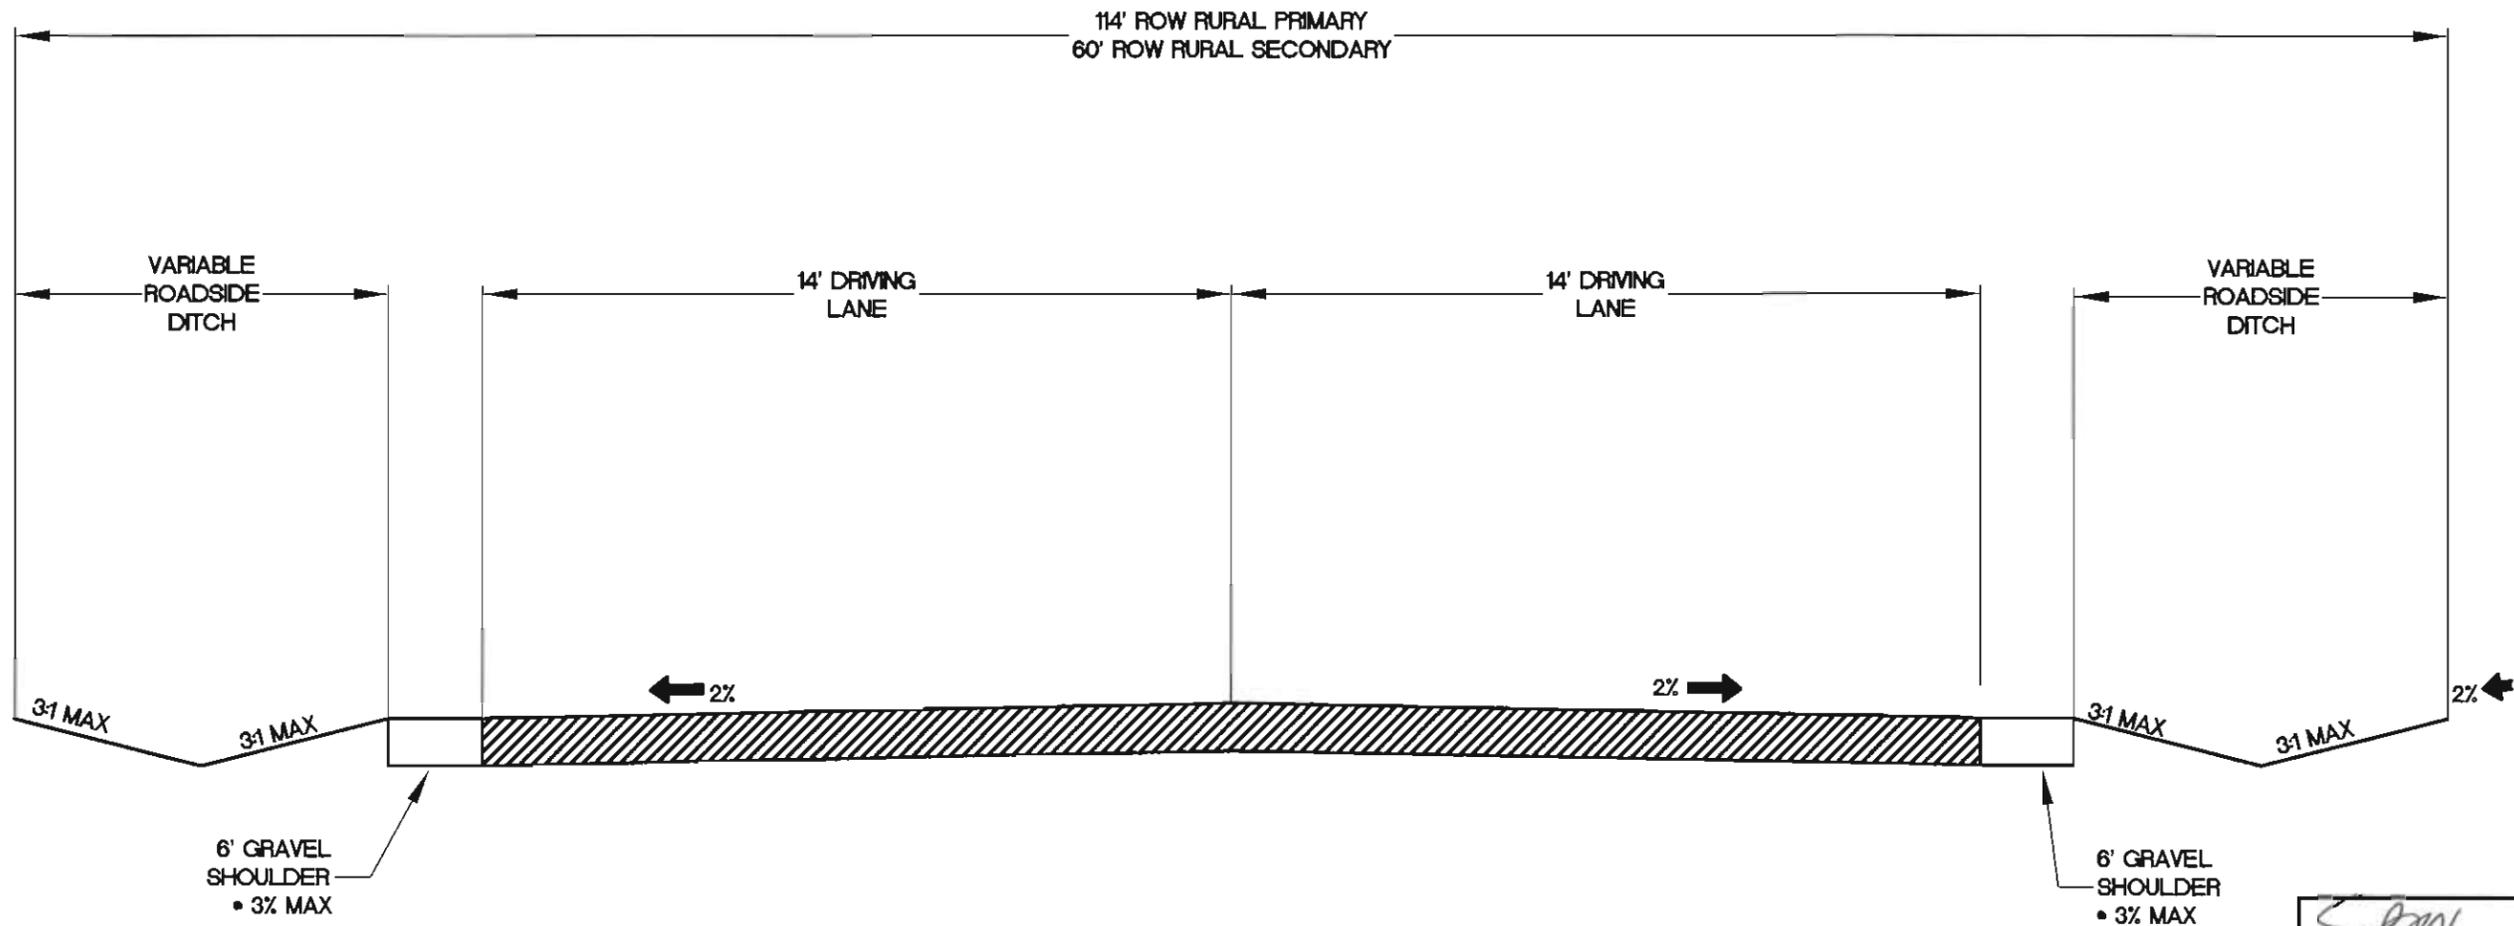

NOTE: PAVEMENT THICKNESS PURSUANT TO DESIGN REPORT APPROVED BY ARAPAHOE COUNTY PUBLIC WORKS AND DEVELOPMENT

<i>SEM</i>	3/16/09
DRAWN BY	DATE
<i>MB</i>	3/17/09
CHECKED BY	DATE
<i>MB</i>	3/17/09
APPROVED BY	DATE

REVISIONS			
NO	DATE	DESCRIPTION	BY

Arapahoe County ARAPAHOE COUNTY, COLORADO
 DEPARTMENT OF PUBLIC WORKS AND DEVELOPMENT
 Colorado's First
 PREPARED BY THE ARAPAHOE COUNTY ENGINEERING DIVISION
 10700 E. BIRCHWOOD AVE. • CENTENNIAL, CO 80112 • PH: 720-874-0000 • FAX: 303-794-3201

TYPICAL STREET CROSS-SECTION

NOTES:

SHEET NO	
17 OF 18	
ISSUED	8-10-08
REVISED	9-31-08